


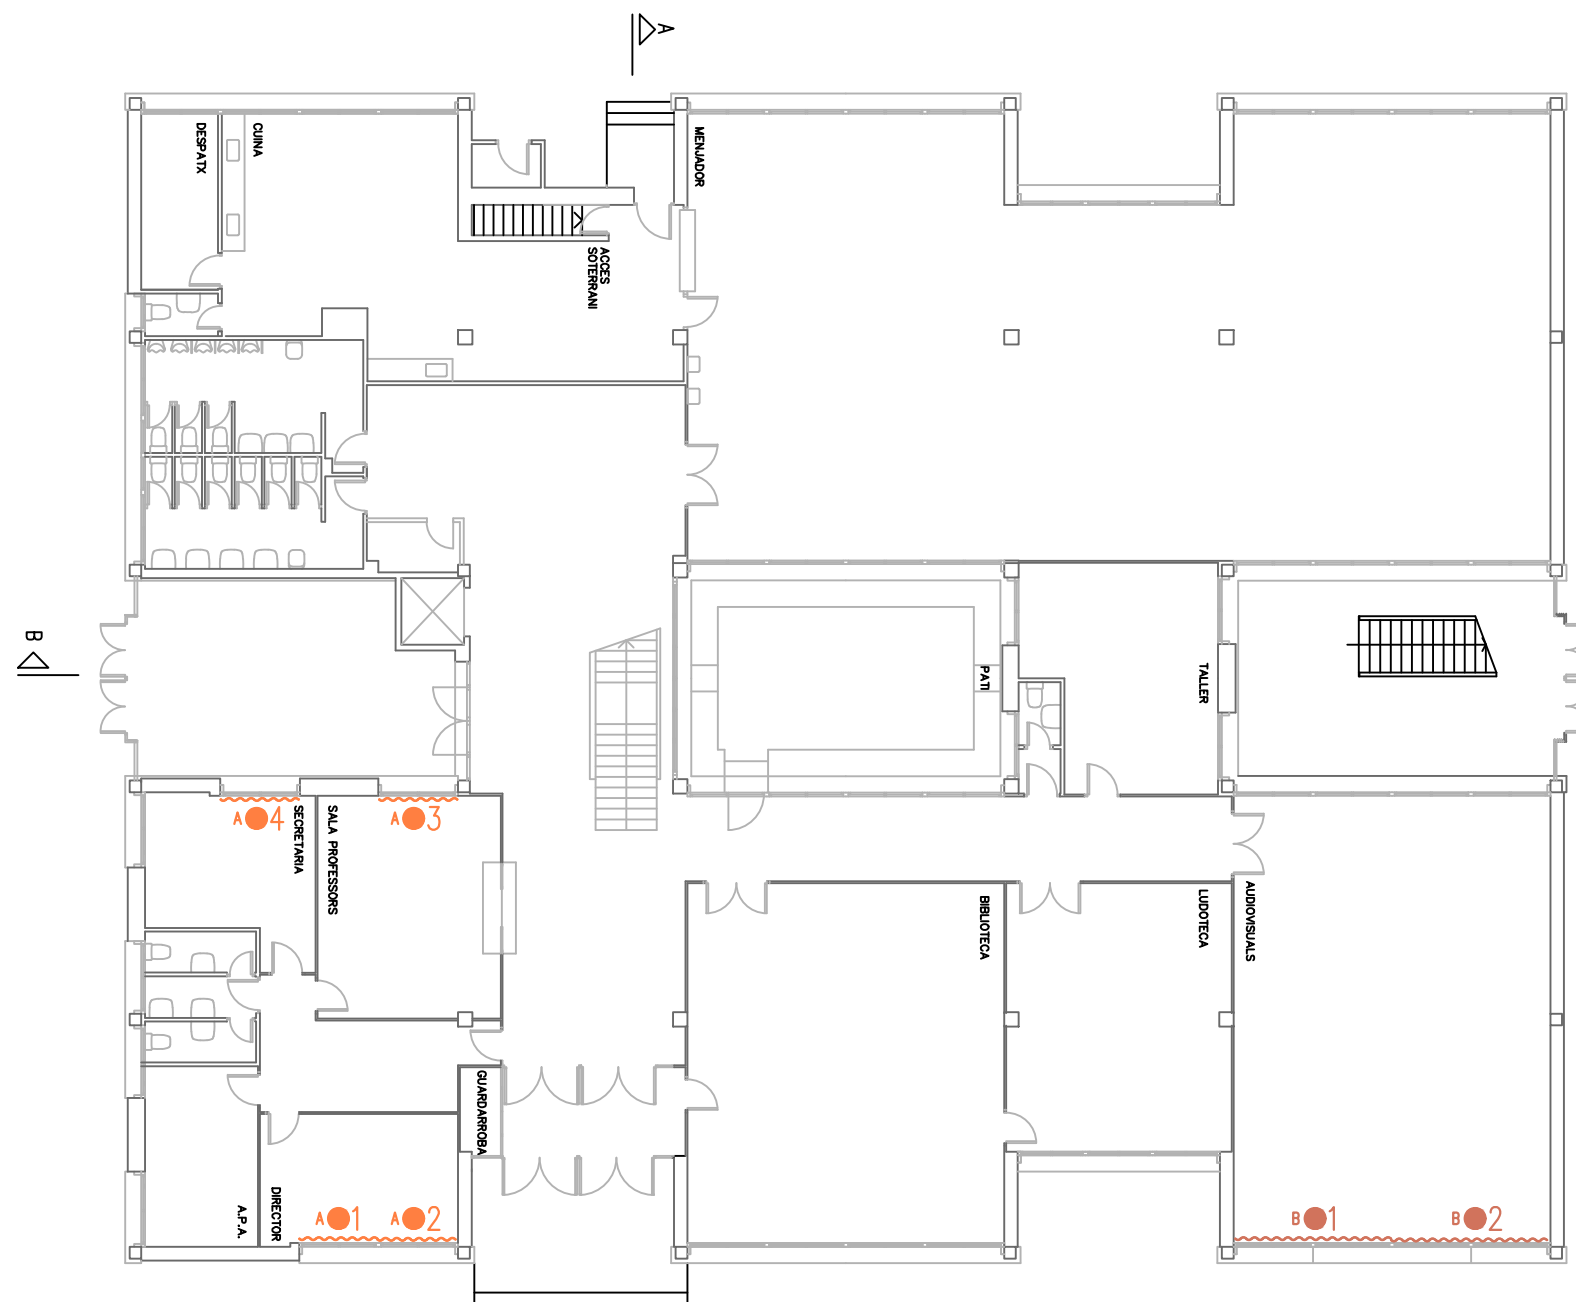

#### CORTINES TOTALS


|   |      |             |
|---|------|-------------|
| A | 4 U  | 2,10 X 2,20 |
| B | 34 U | 4,20 X 2,20 |
| C | 2 U  | 2,75 X 2,20 |
| D | 2 U  | 1,85 X 2,20 |

#### PLANTA BAIXA

|   |     |                          |
|---|-----|--------------------------|
| A | 4 U | 2,10 X 2,20              |
| B | 2 U | 4,20 X 2,20 + solapament |

PLANTA B

SUPERFICIE CONSTRUÏDA: 1123.46 m<sup>2</sup>

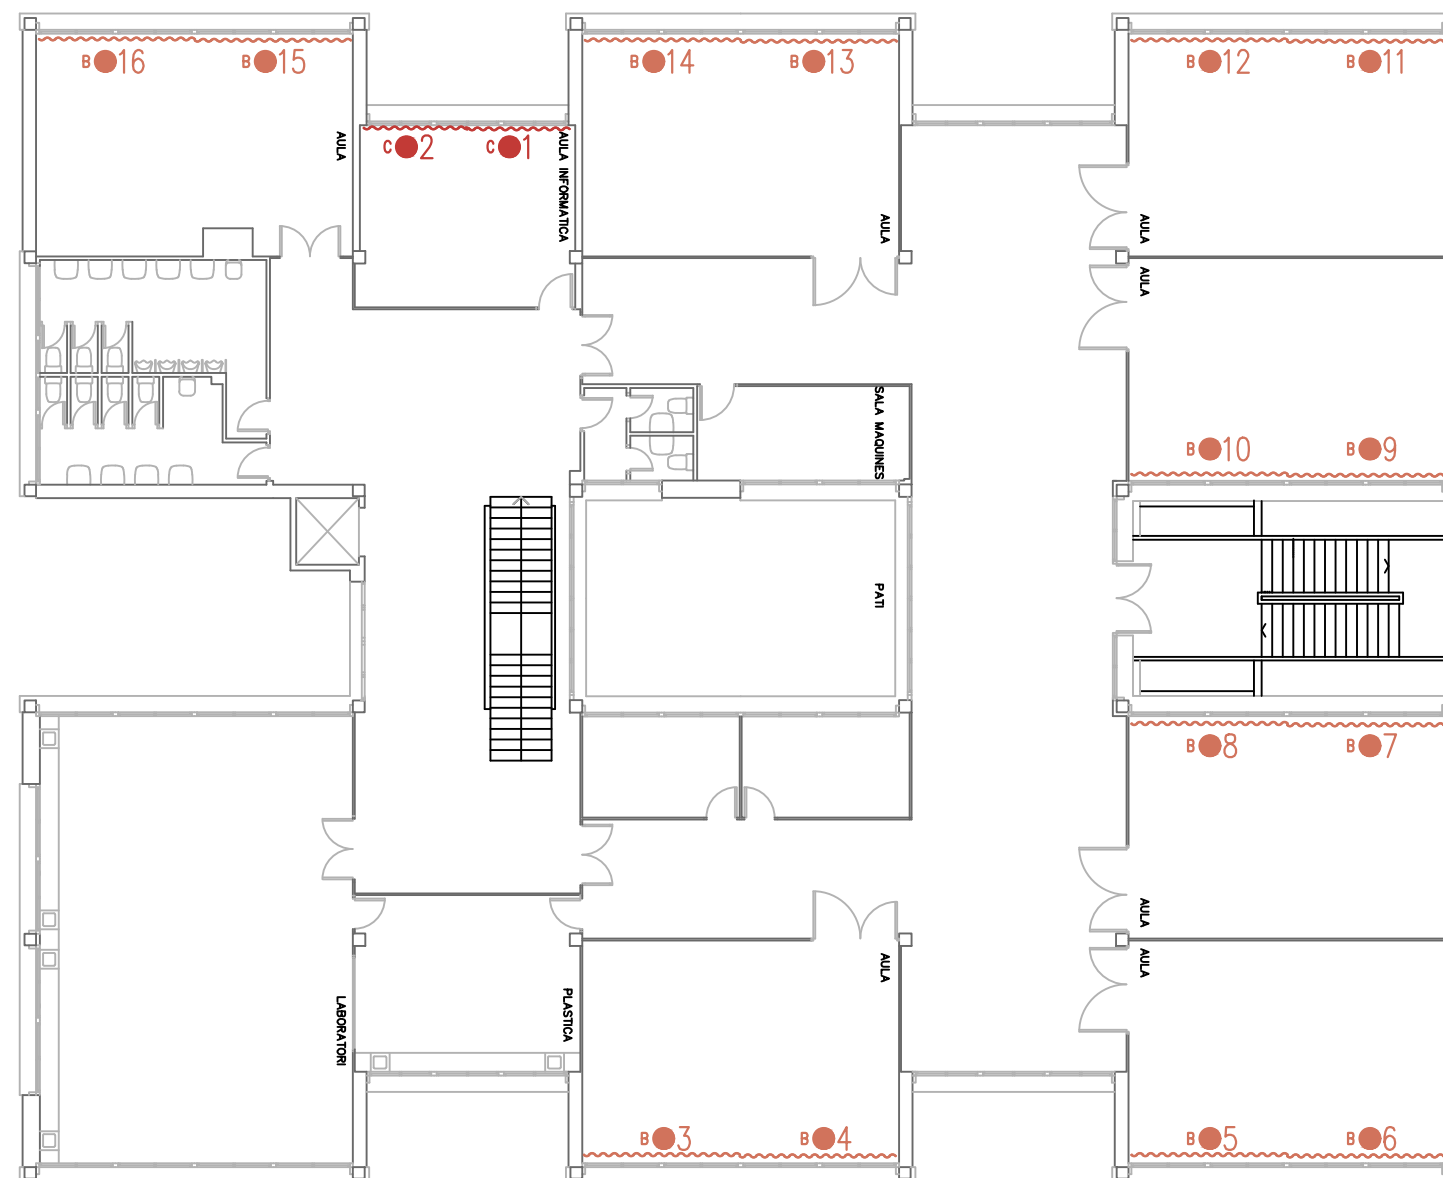

#### CORTINES TOTALS


|   |      |             |
|---|------|-------------|
| A | 4 U  | 2,10 X 2,20 |
| B | 34 U | 4,20 X 2,20 |
| C | 2 U  | 2,75 X 2,20 |
| D | 2 U  | 1,85 X 2,20 |

#### PLANTA PRIMERA

|   |      |             |              |
|---|------|-------------|--------------|
| B | 14 U | 4,20 X 2,20 | + solapament |
| C | 2 U  | 2,75 X 2,20 | + solapament |

PLANTA 1A

SUPERFICIE CONSTRUÏDA: 1123.46 m2

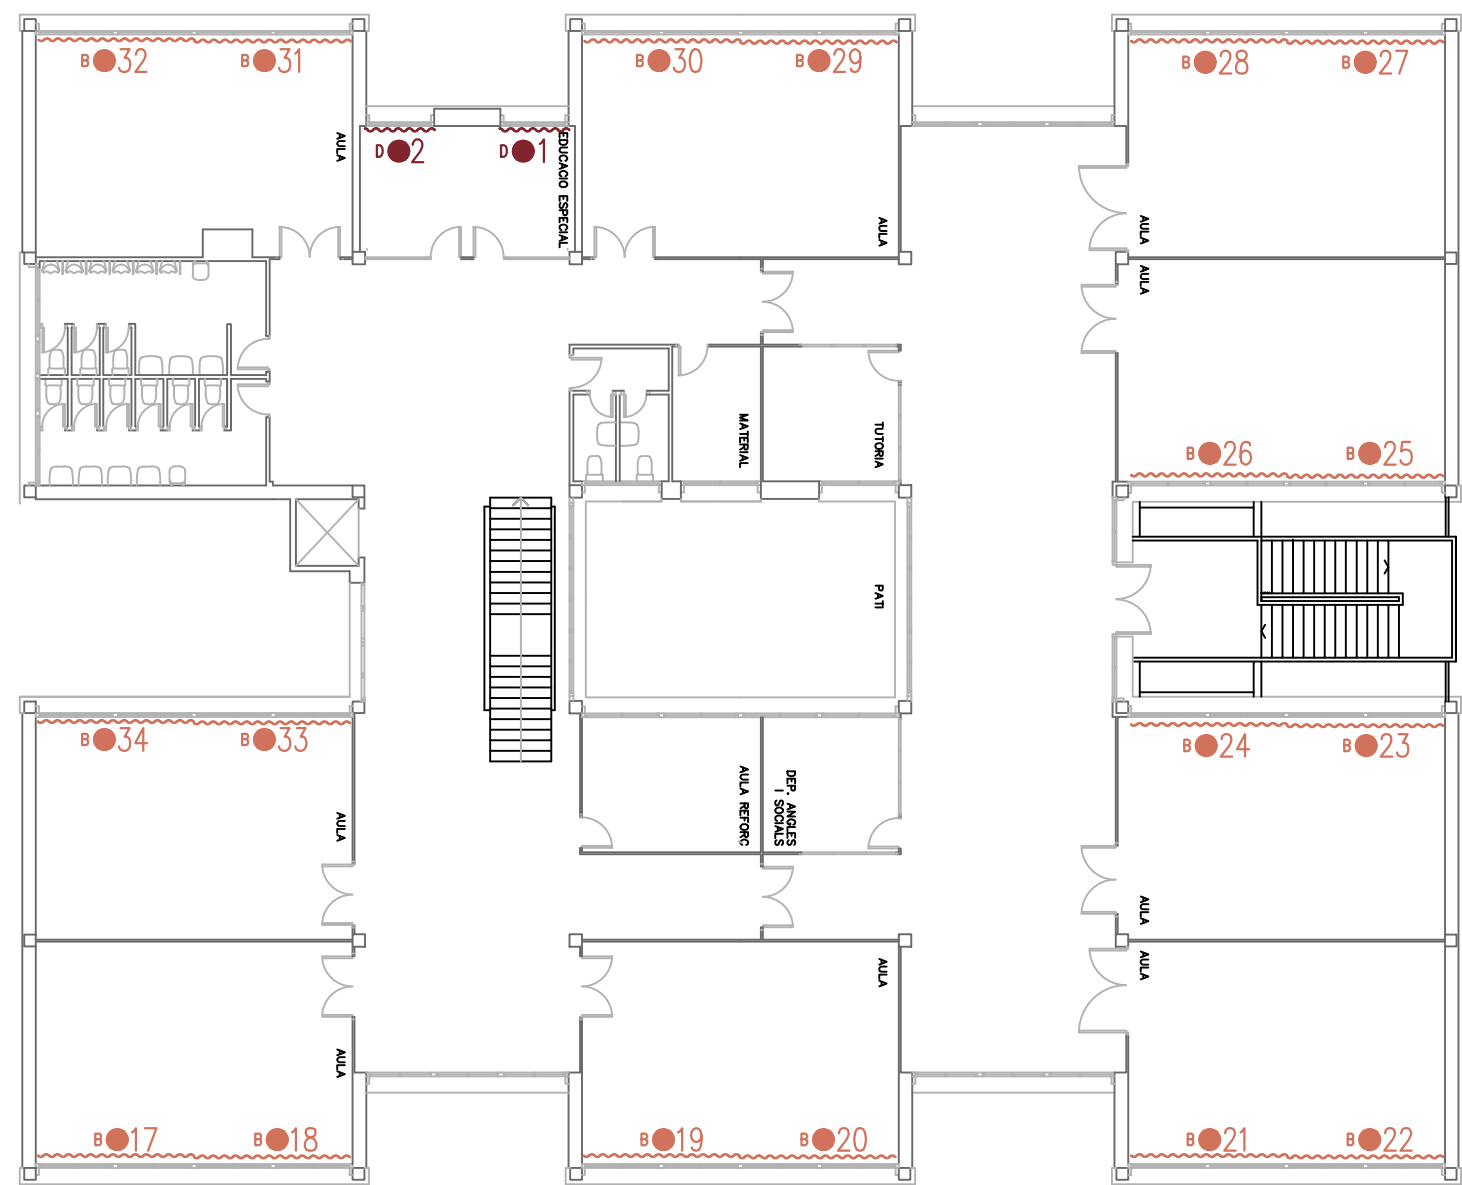

#### CORTINES TOTALS


|   |      |             |
|---|------|-------------|
| A | 4 U  | 2,10 X 2,20 |
| B | 34 U | 4,20 X 2,20 |
| C | 2 U  | 2,75 X 2,20 |
| D | 2 U  | 1,85 X 2,20 |

#### PLANTA PRIMERA


|   |      |                          |
|---|------|--------------------------|
| B | 18 U | 4,20 X 2,20 + solapament |
| D | 2 U  | 1,85 X 2,20              |

PLANTA 2A


SUPERFICIE CONSTRUIDA: 1123.46 m2

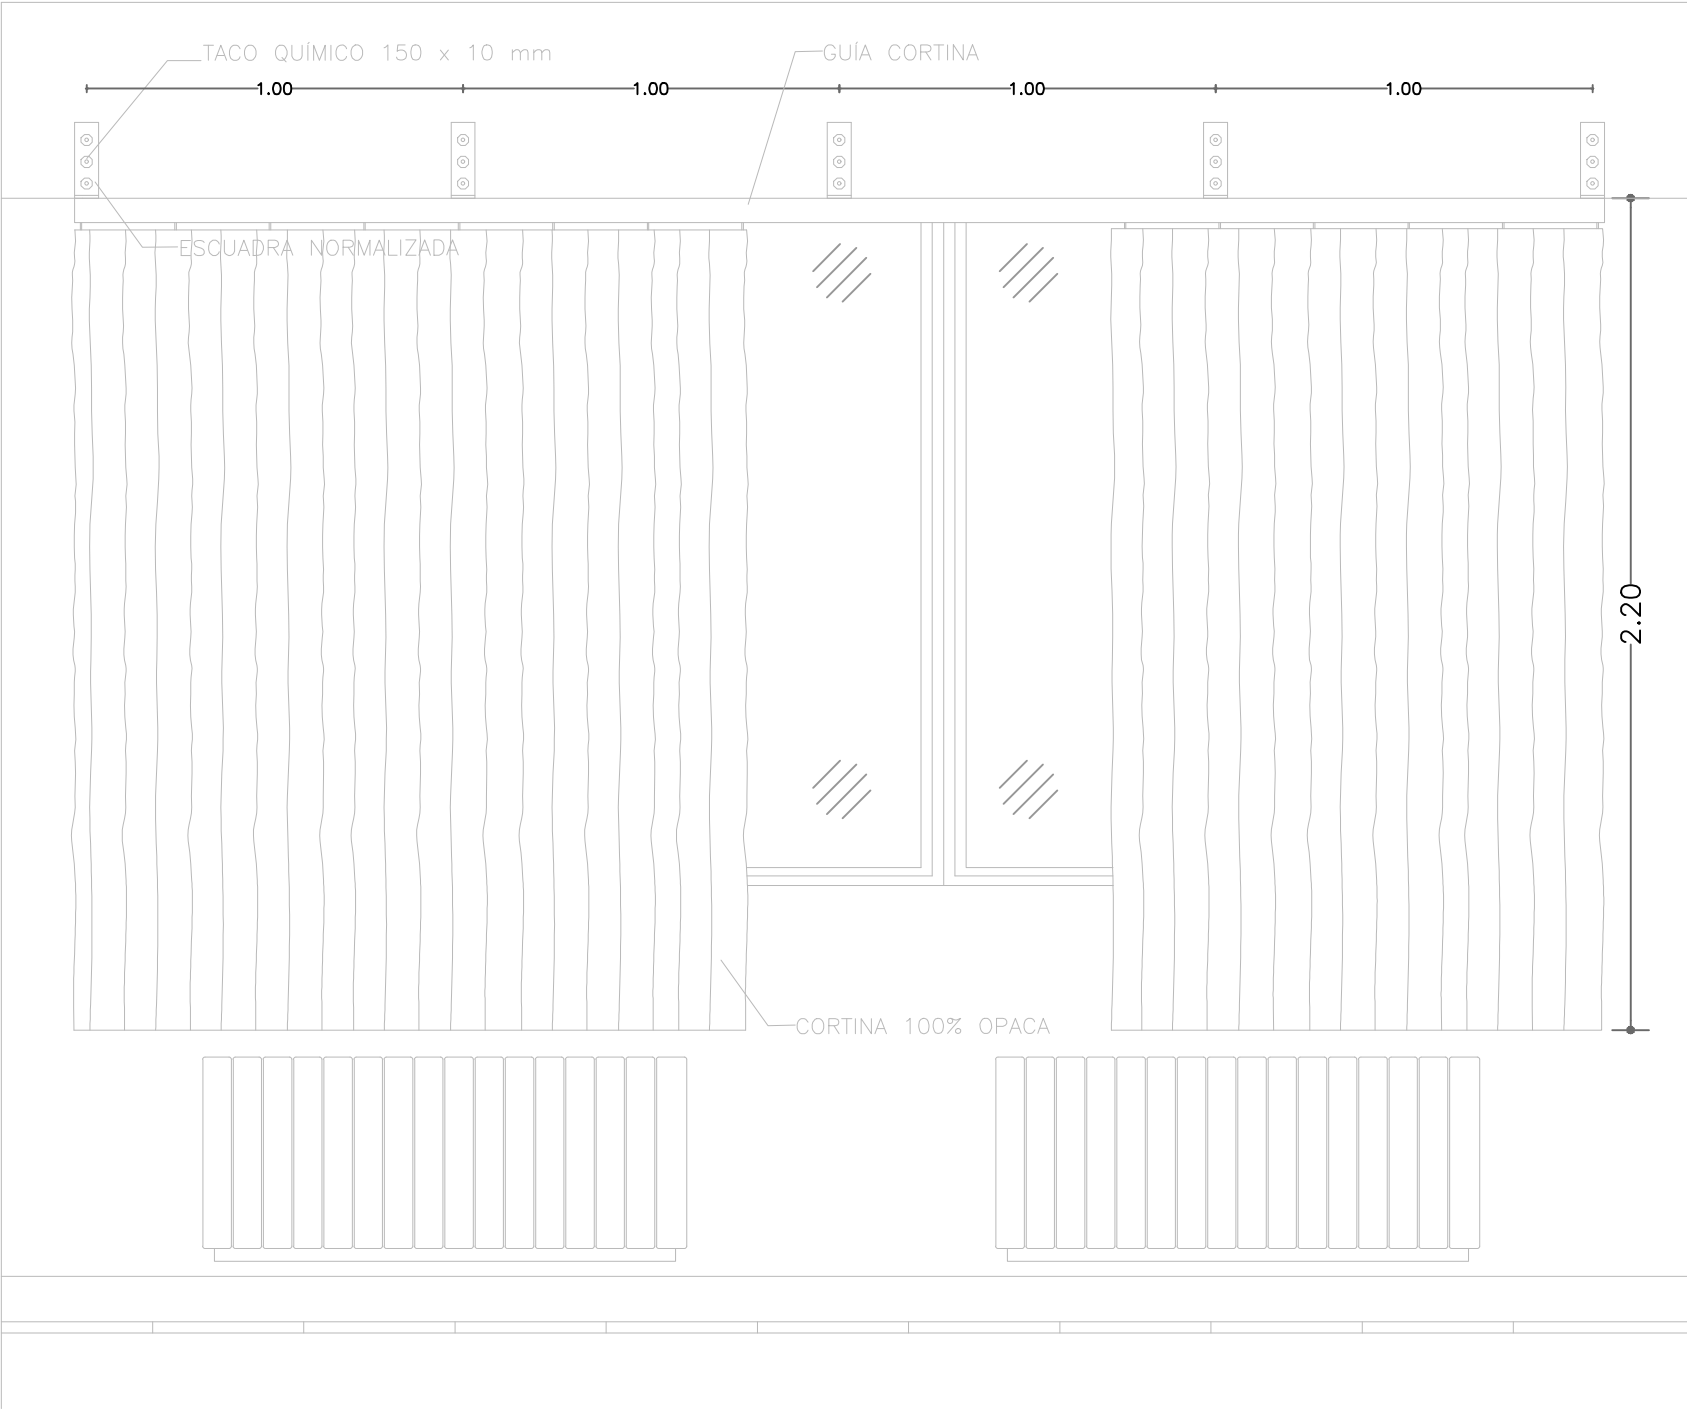

VISTA FRONTAL AULA

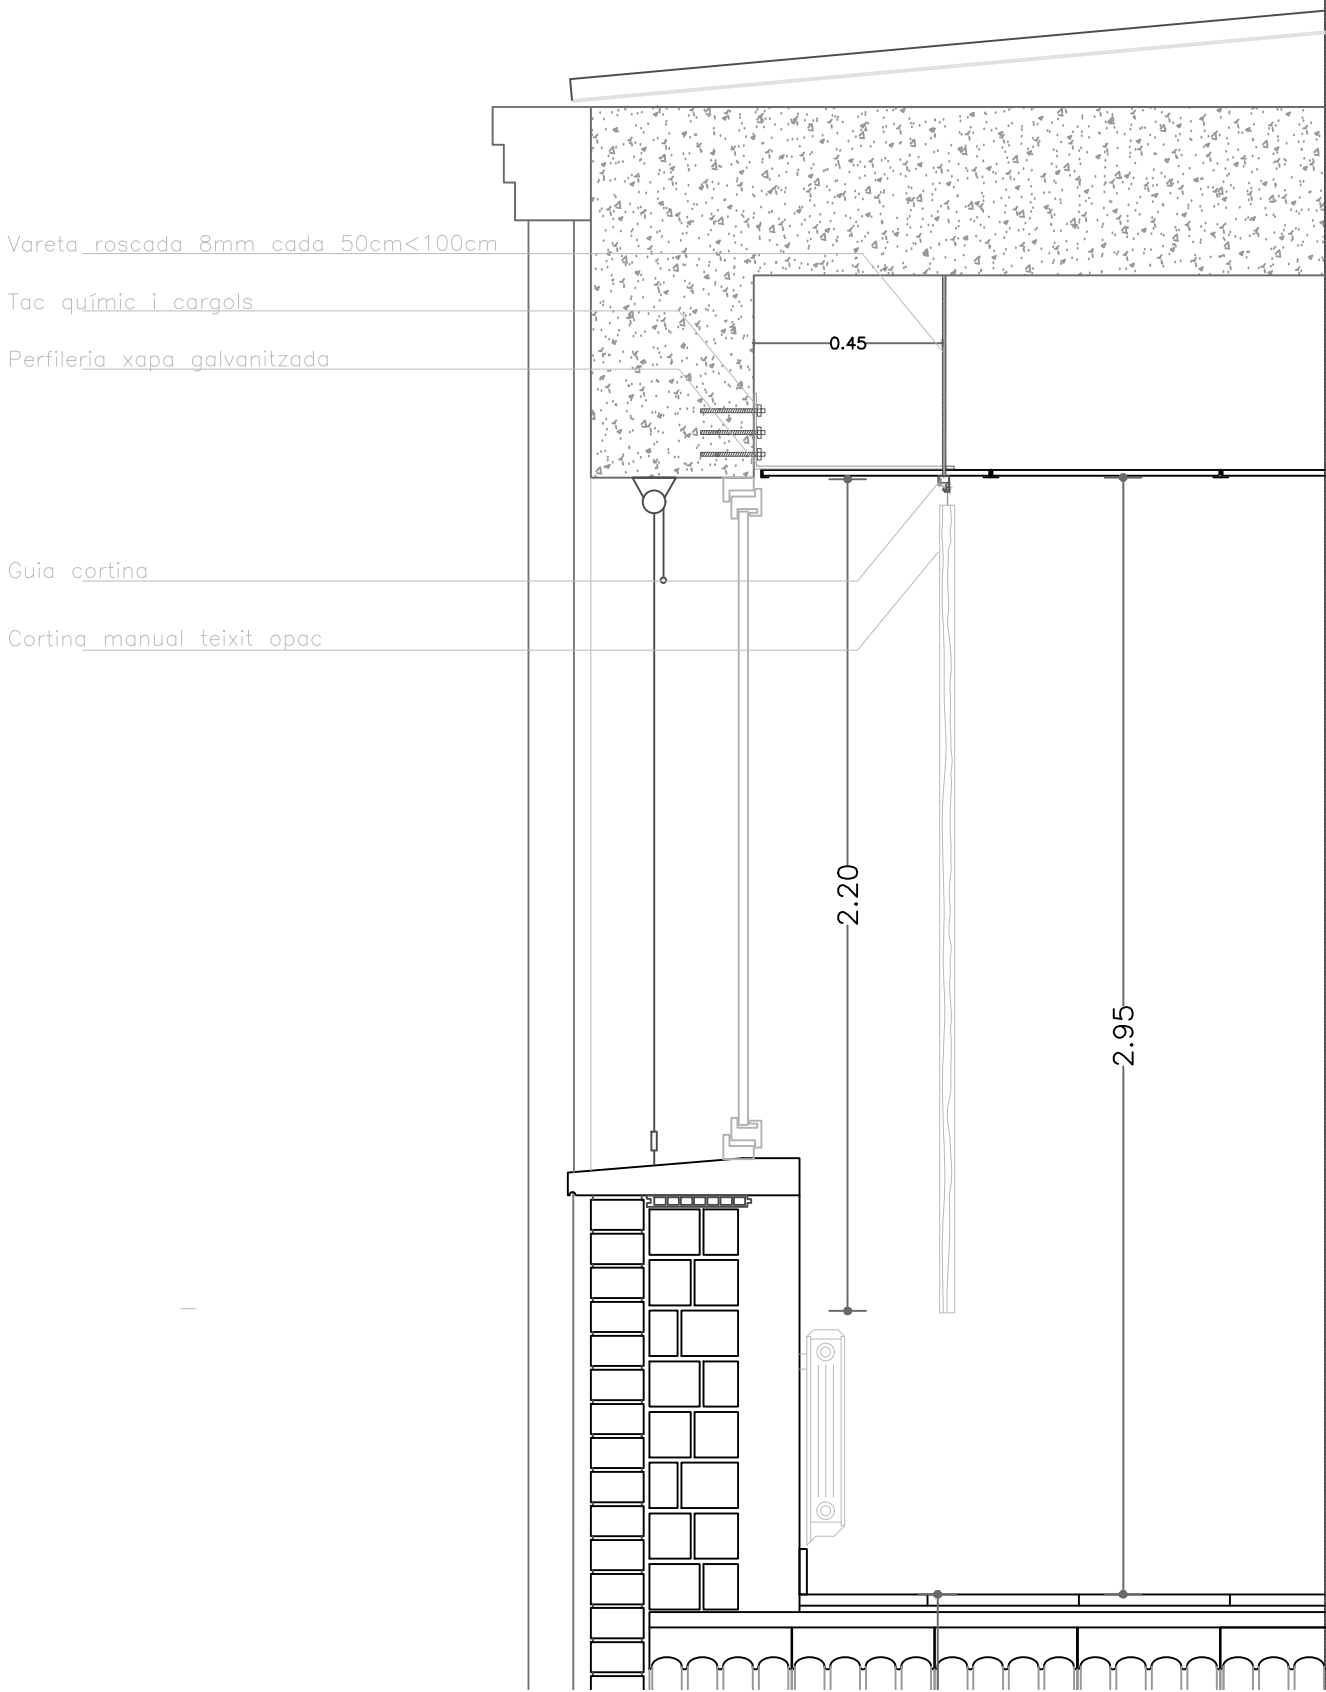

SECCIÓ AULA

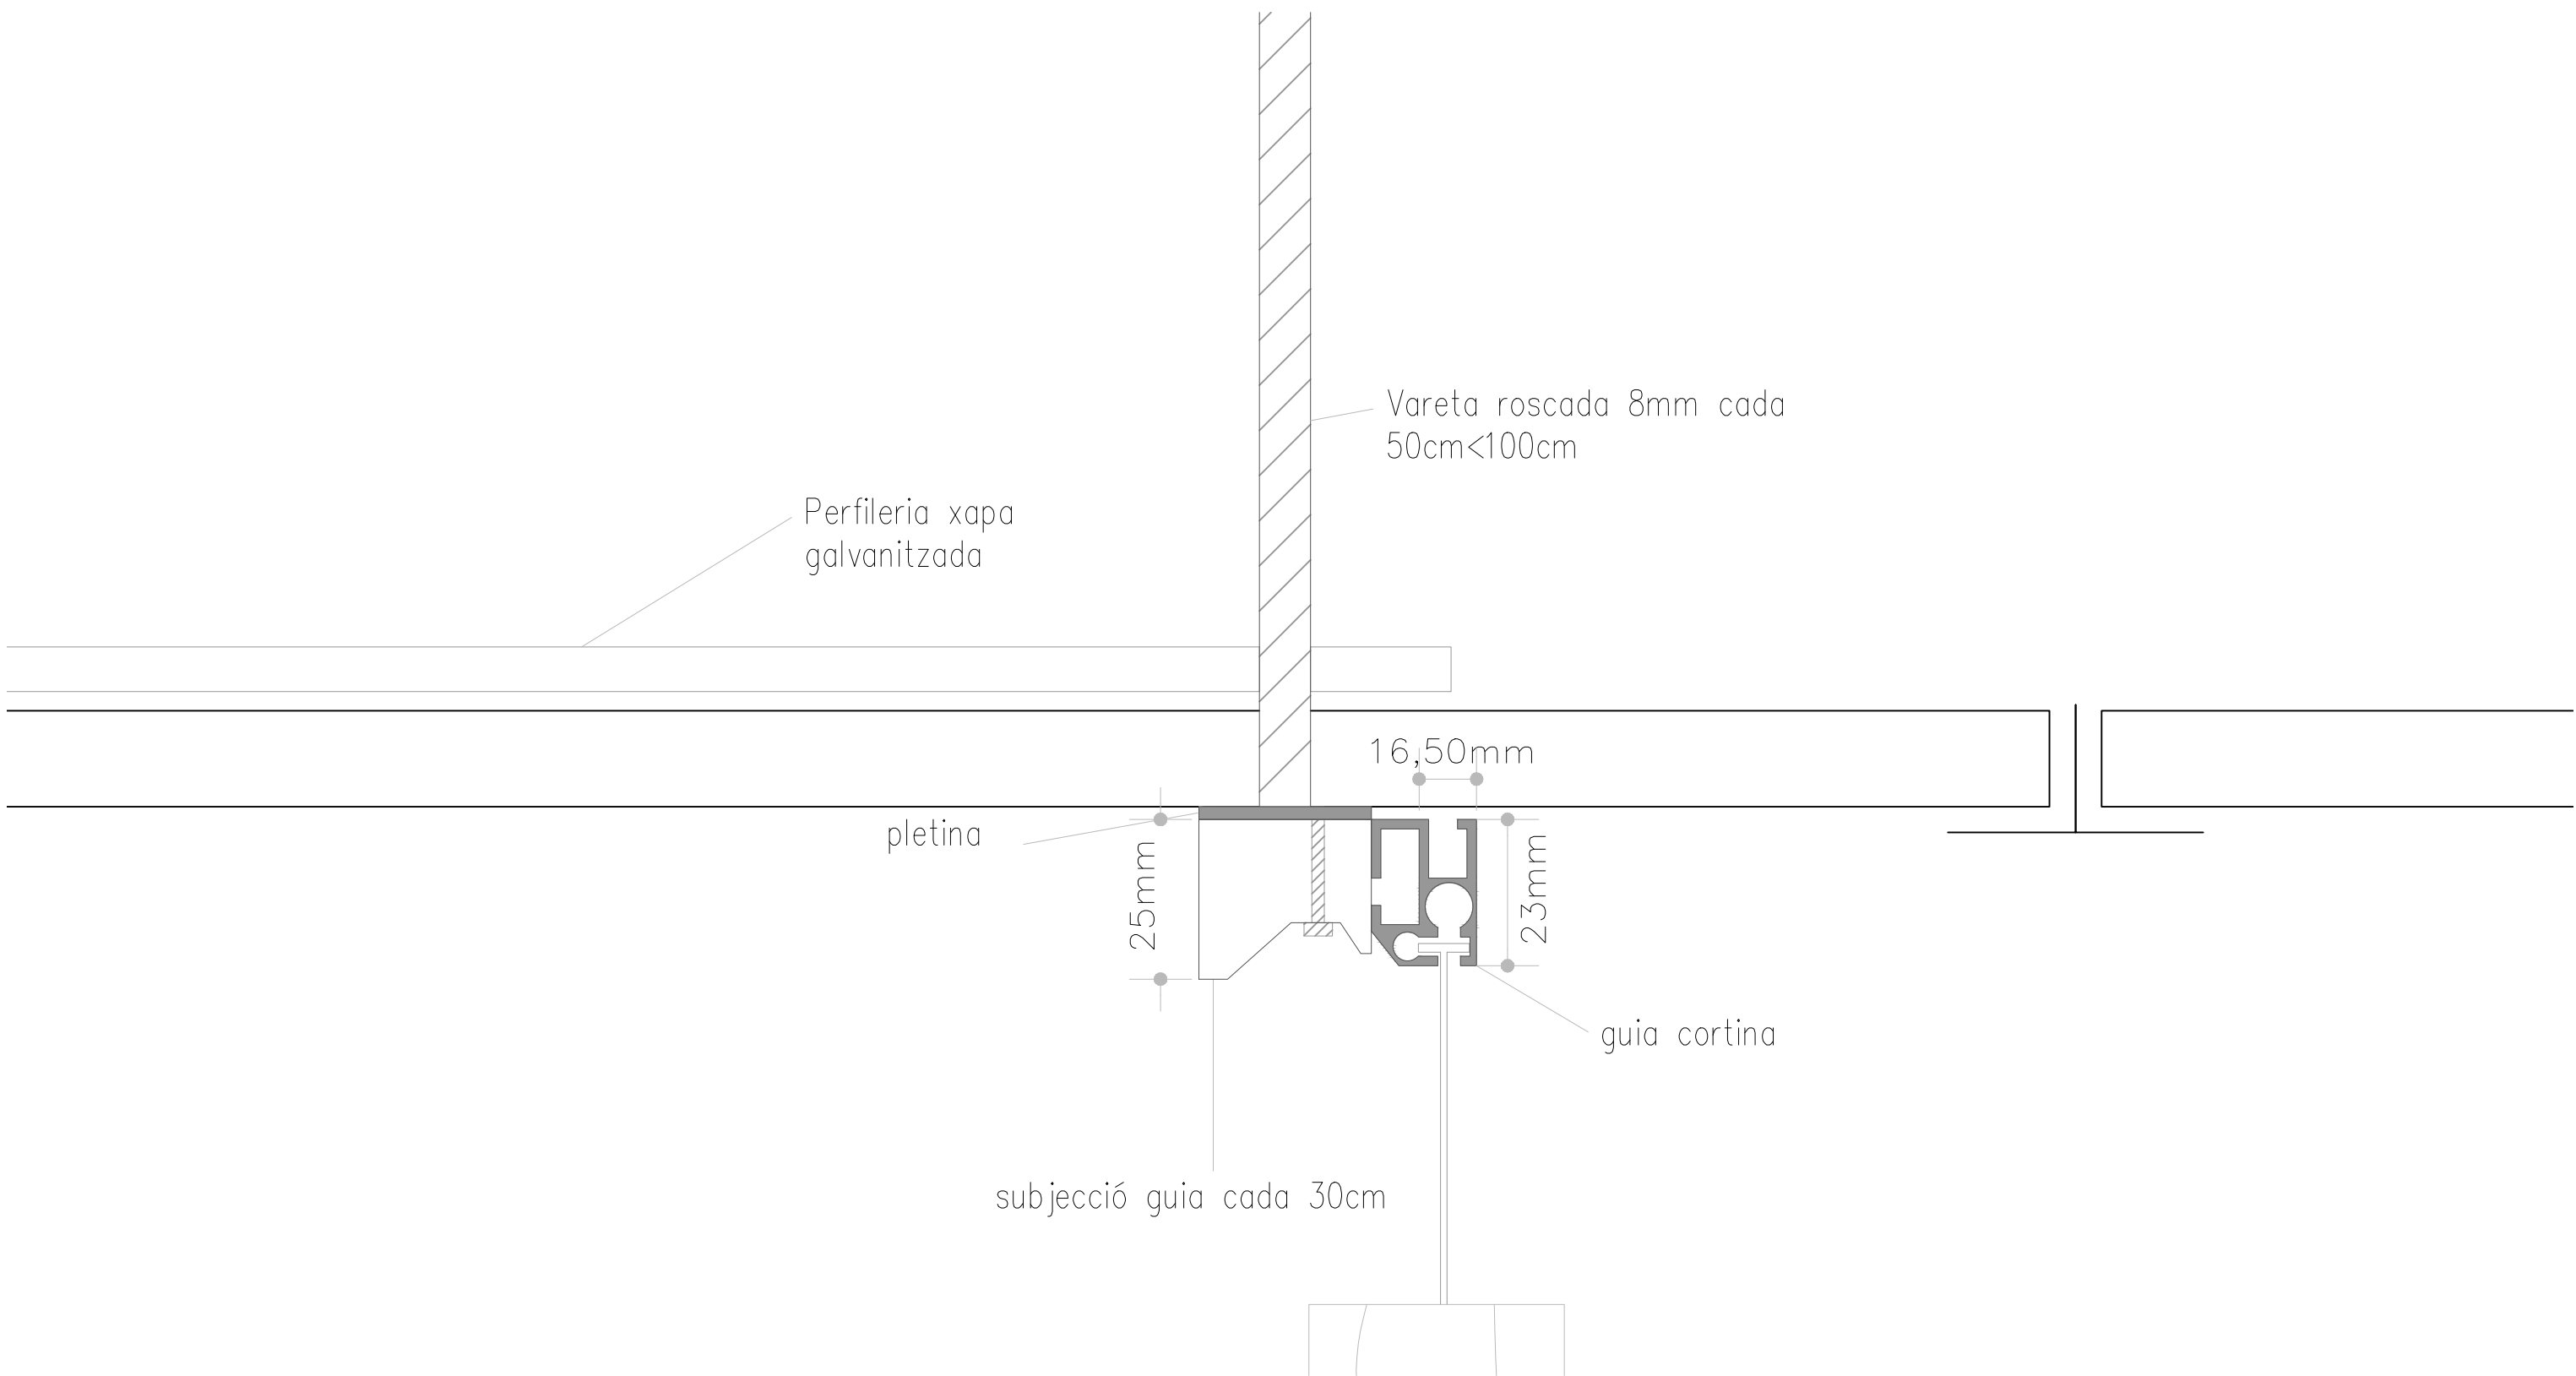

VISTA SECCIÓ PERFIL CORTINA



VISTA GUIA—CORTINES



VISTA GUIA—FIXACIONS



VISTA RODONS—ESQUADRES