


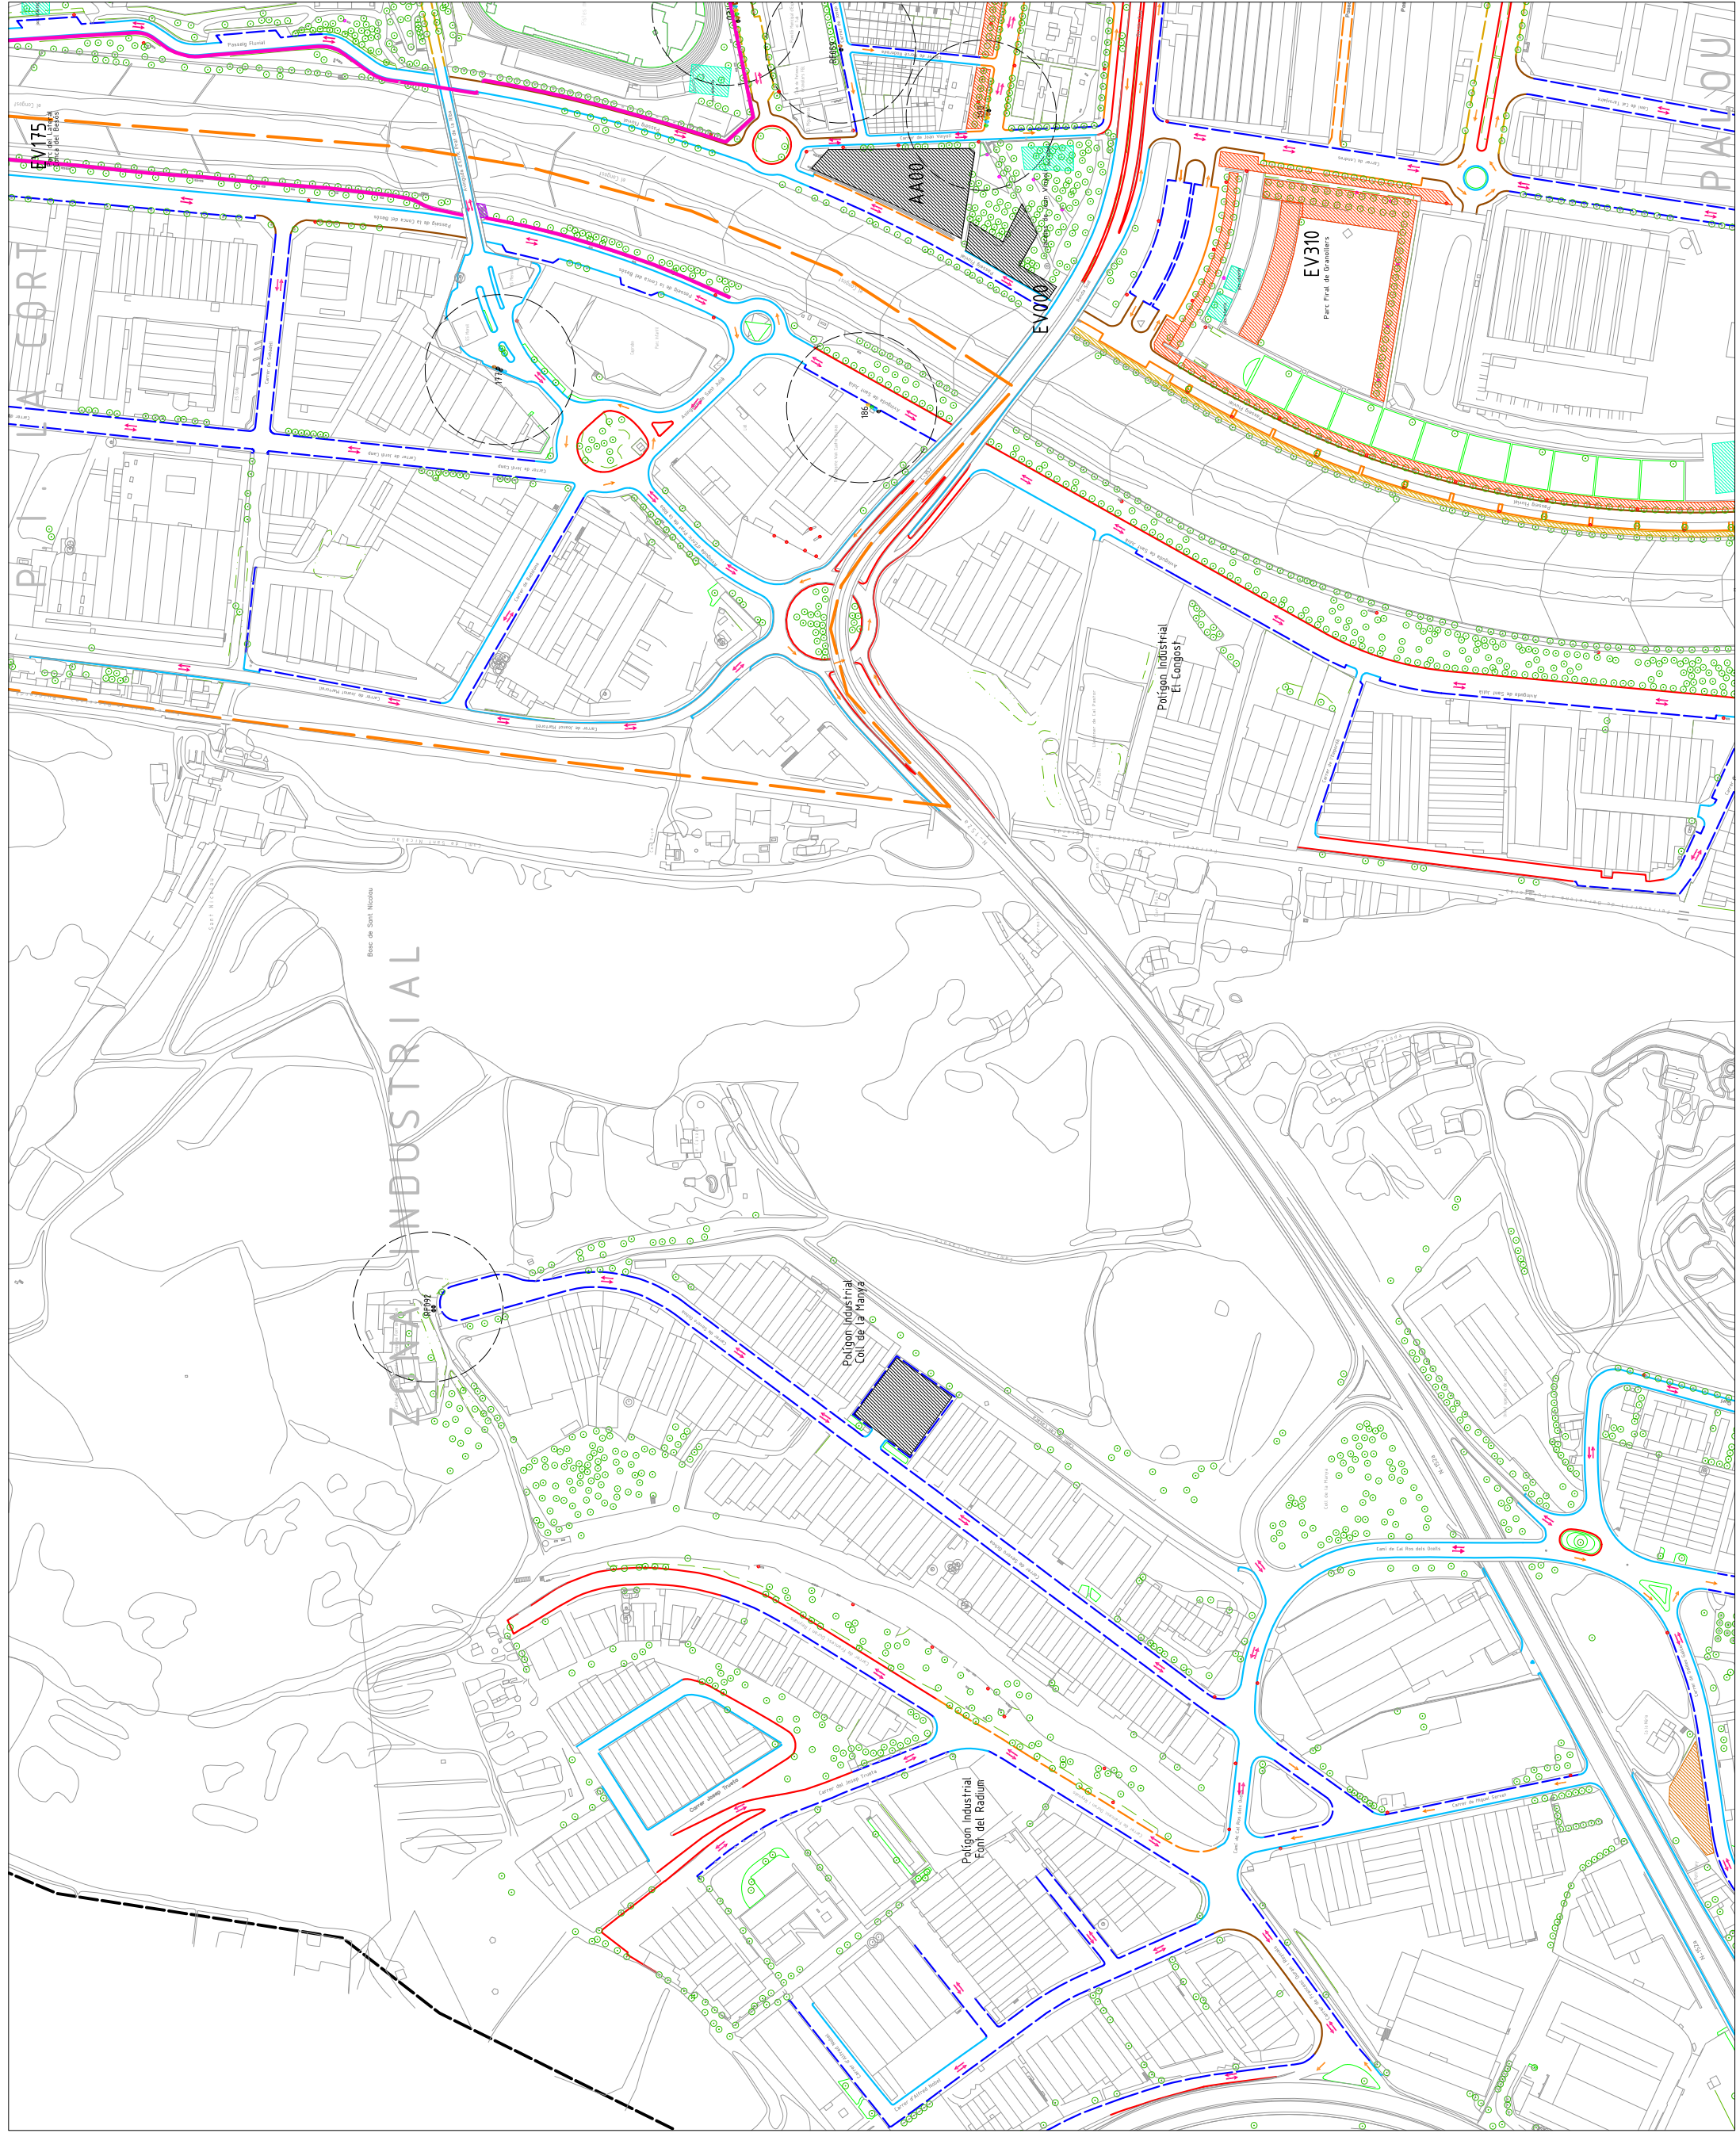

LLEENDA	
	Zona Parc-Jardí
	Zona Arbres
	Zona Jardí Infantil
	Papetera en carrers/avingudes
	Papetera en parcs/jardins

	Zona Peatonal Manual
	Zona Peatonal Mercantizable
	Zona Peatonal Escuelas
	Zona Carril Bici
	Zona Peatonal Manual (Terral)
	Zona Per-Corridos

LEGENDA

	Sense Vorera Manual
	Sense Vorera Mecanitzable
	Vorera 0-2m (Vorada Manual)
	Vorera 0-2m (Vorada Mecanitzable)
	Vorera 2-4m (Vorada / Vorera Manual)
	Vorera 2-4m (Vorada / Vorera Mecanitzable)
	Vorera 2-4m (Vorada Mecan. / Vorera Manual)
	Vorera 2-4m (Vorada Mecan. / Vorera Mecan.)
	Sentir únic circulatori via
	Sentir doble circulatori via

LLEGENDA	
---	Cont. superficie CL FORM. 2200L
---	Cont. superficie CL RESTA. 3200L
---	Cont. superficie CL PAPER
---	Cont. superficie CS ENWASOS.
---	Cont. superficie CS VIDRE
---	Cont. soleram CS
---	Àrea de Cobertura (radi=50m)
000	Ubicació Àrea Contenedors

ESTUDI DE CAMP

ZONA INDUSTRIAL
NUCLI DE GRANOLLERS

ZONES SINGULARS

OBSERVACIONES.

OCTUBRE-NOVEMBRE 2020