

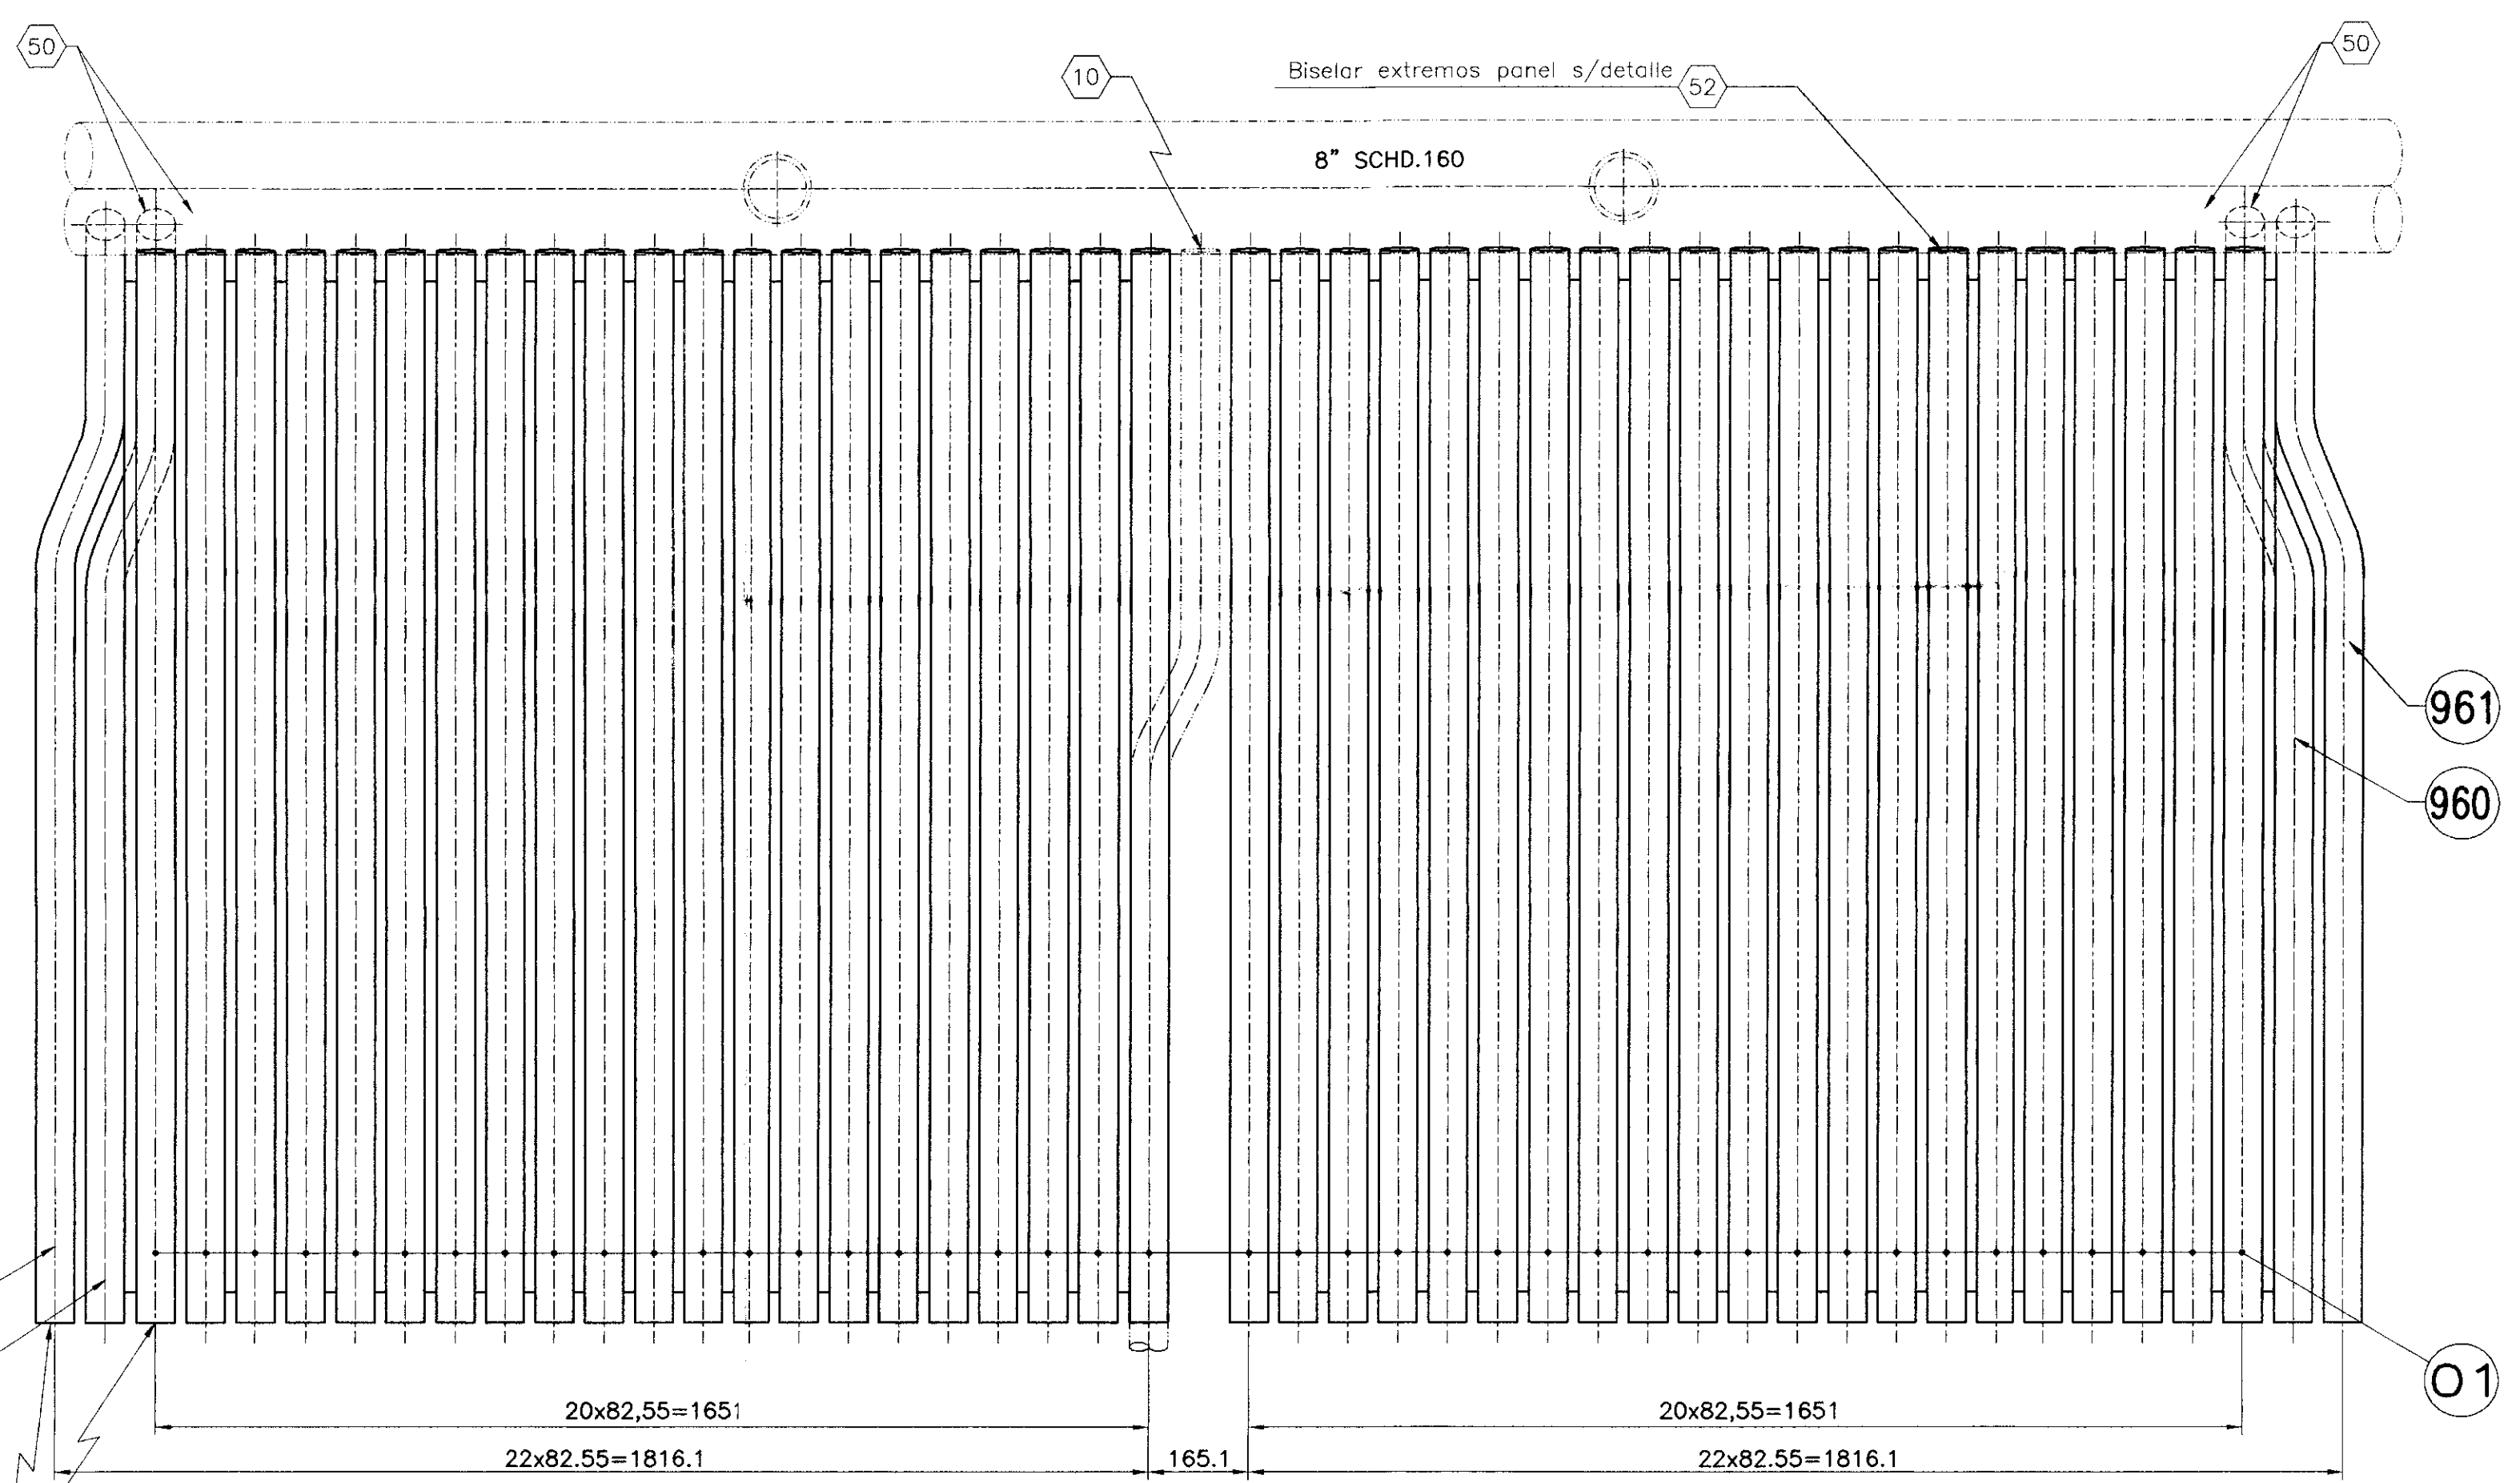
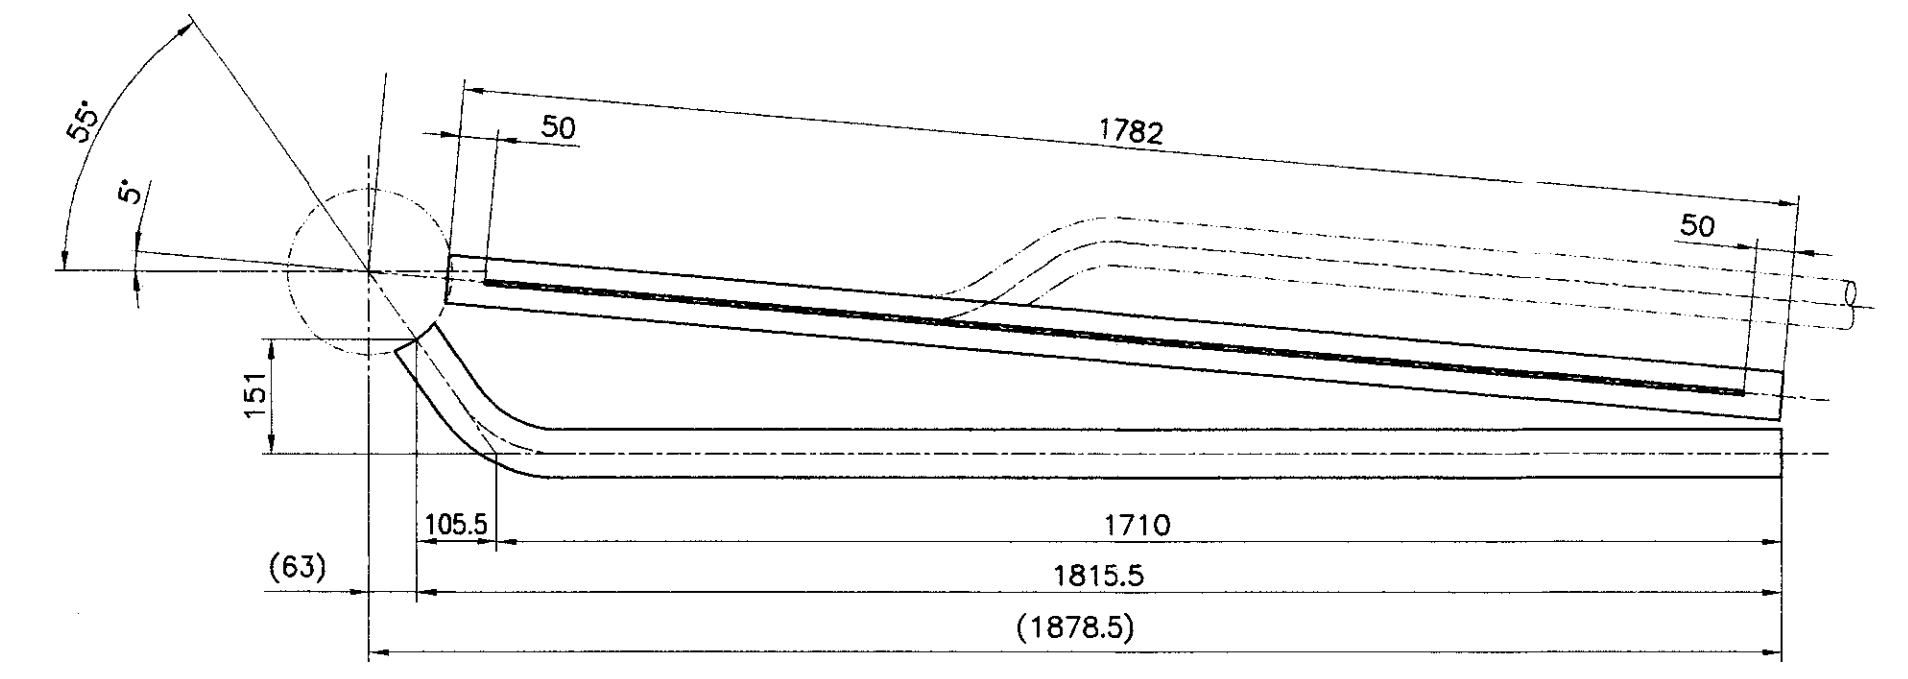
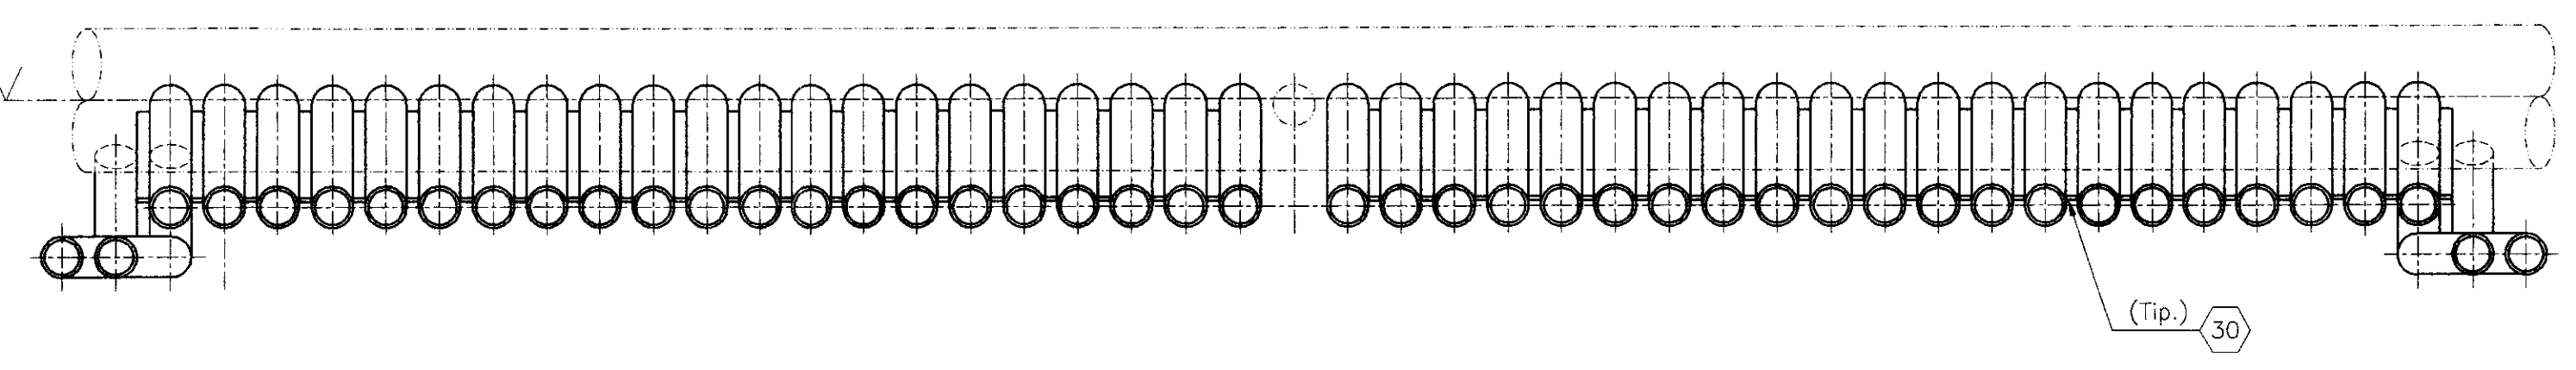
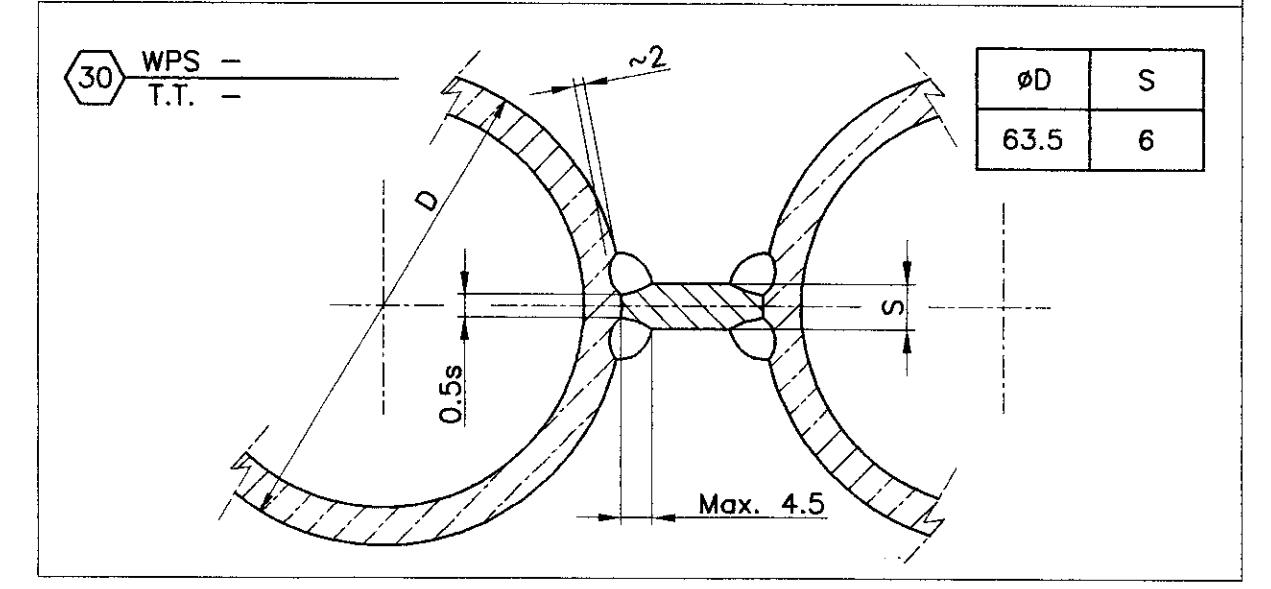
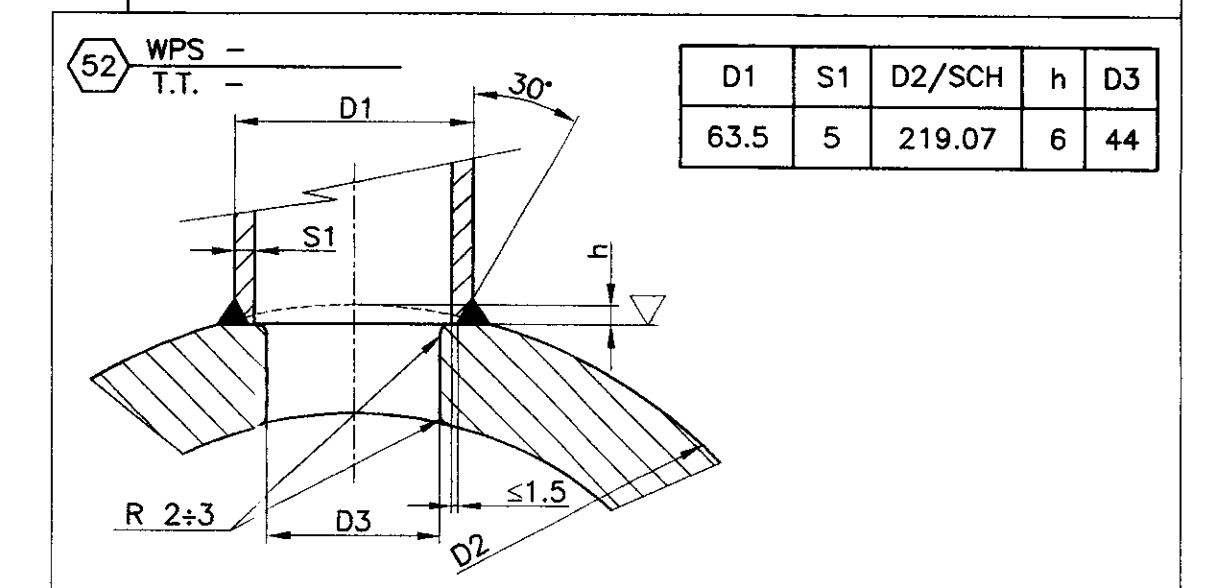


6
5
4
3
2
1
0

EL.+34.312

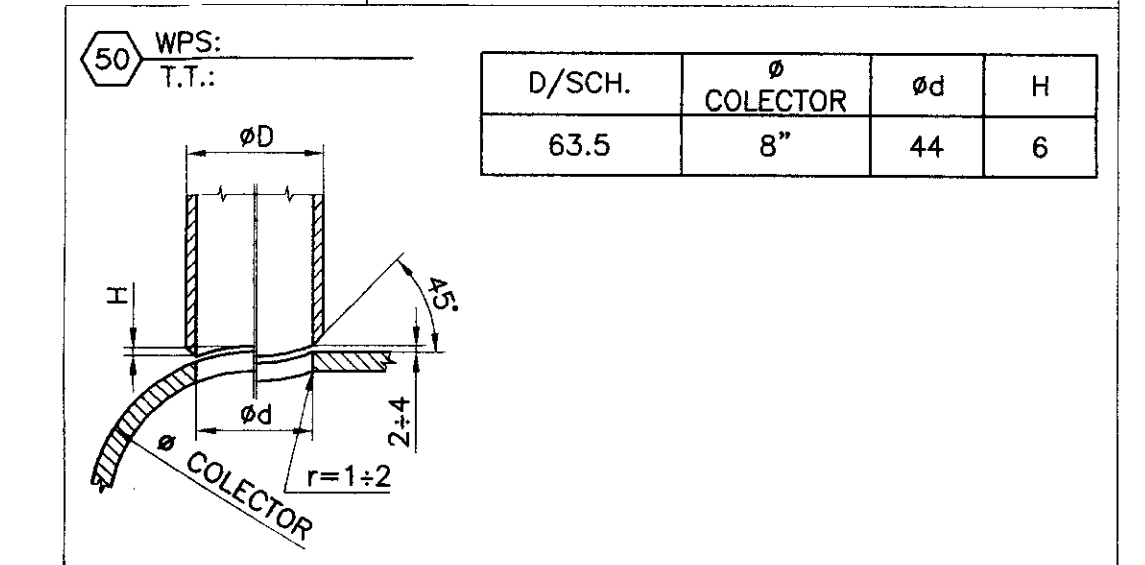

Biselar extremos panel s/detalle

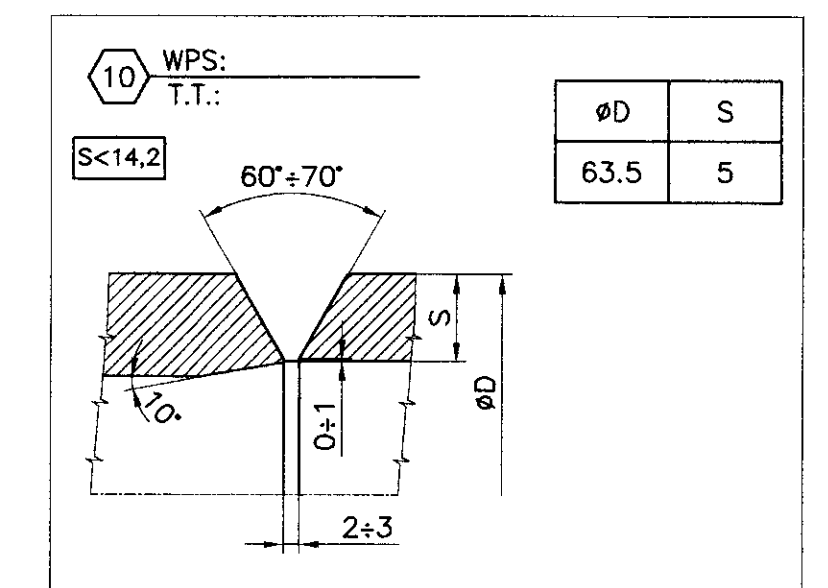

REV.1 Modificar pos. 958, 959, 960 y 961. 04/04/02

961	1	TUBO (Ø63.5x5x1937,5)	SA-192	P-4-201414-961	15.5
960	1	TUBO (Ø63.5x5x1937,5)	SA-192	P-4-201414-960	15.5
959	1	TUBO (Ø63.5x5x1937,5)	SA-192	P-4-201414-959	15.5
958	1	TUBO (Ø63.5x5x1937,5)	SA-192	P-4-201414-958	15.5
02	71m.	ALETA (Pt.19.25x6)	S235JRG2		62
01	42	TUBO (Ø63.5x5x1782)	SA-192		14.2
Marca	Cantidad	Material	Calidad	Nº PI o Norma	Peso kg
Dibuj.	13/12/01Q.LLORENS	Peso total kg	721		
Comp.	13/12/01M.VARONA	Escalas	1:10		
Origen					
Cliente	TECNICAS REUNIDAS				
Titulo	PANEL TECHO 1º-2º CONDUCTO LADO MAR				
	Sustituye al:				
	Sustituido por:				
	Numero				
	P-1-201414-220				
	Rev.				
	1				

