




PLATEADO	
1	0.15
2	0.15
3	0.70
4	0.20
5	0.50
6	0.20
7	0.30
8	0.50
9	0.15
11	0.30
31	0.20
51	0.20
71	0.15
91	0.15
111	0.20
131	0.15
151	0.20
171	0.30
191	0.50
211	0.70
1:75	

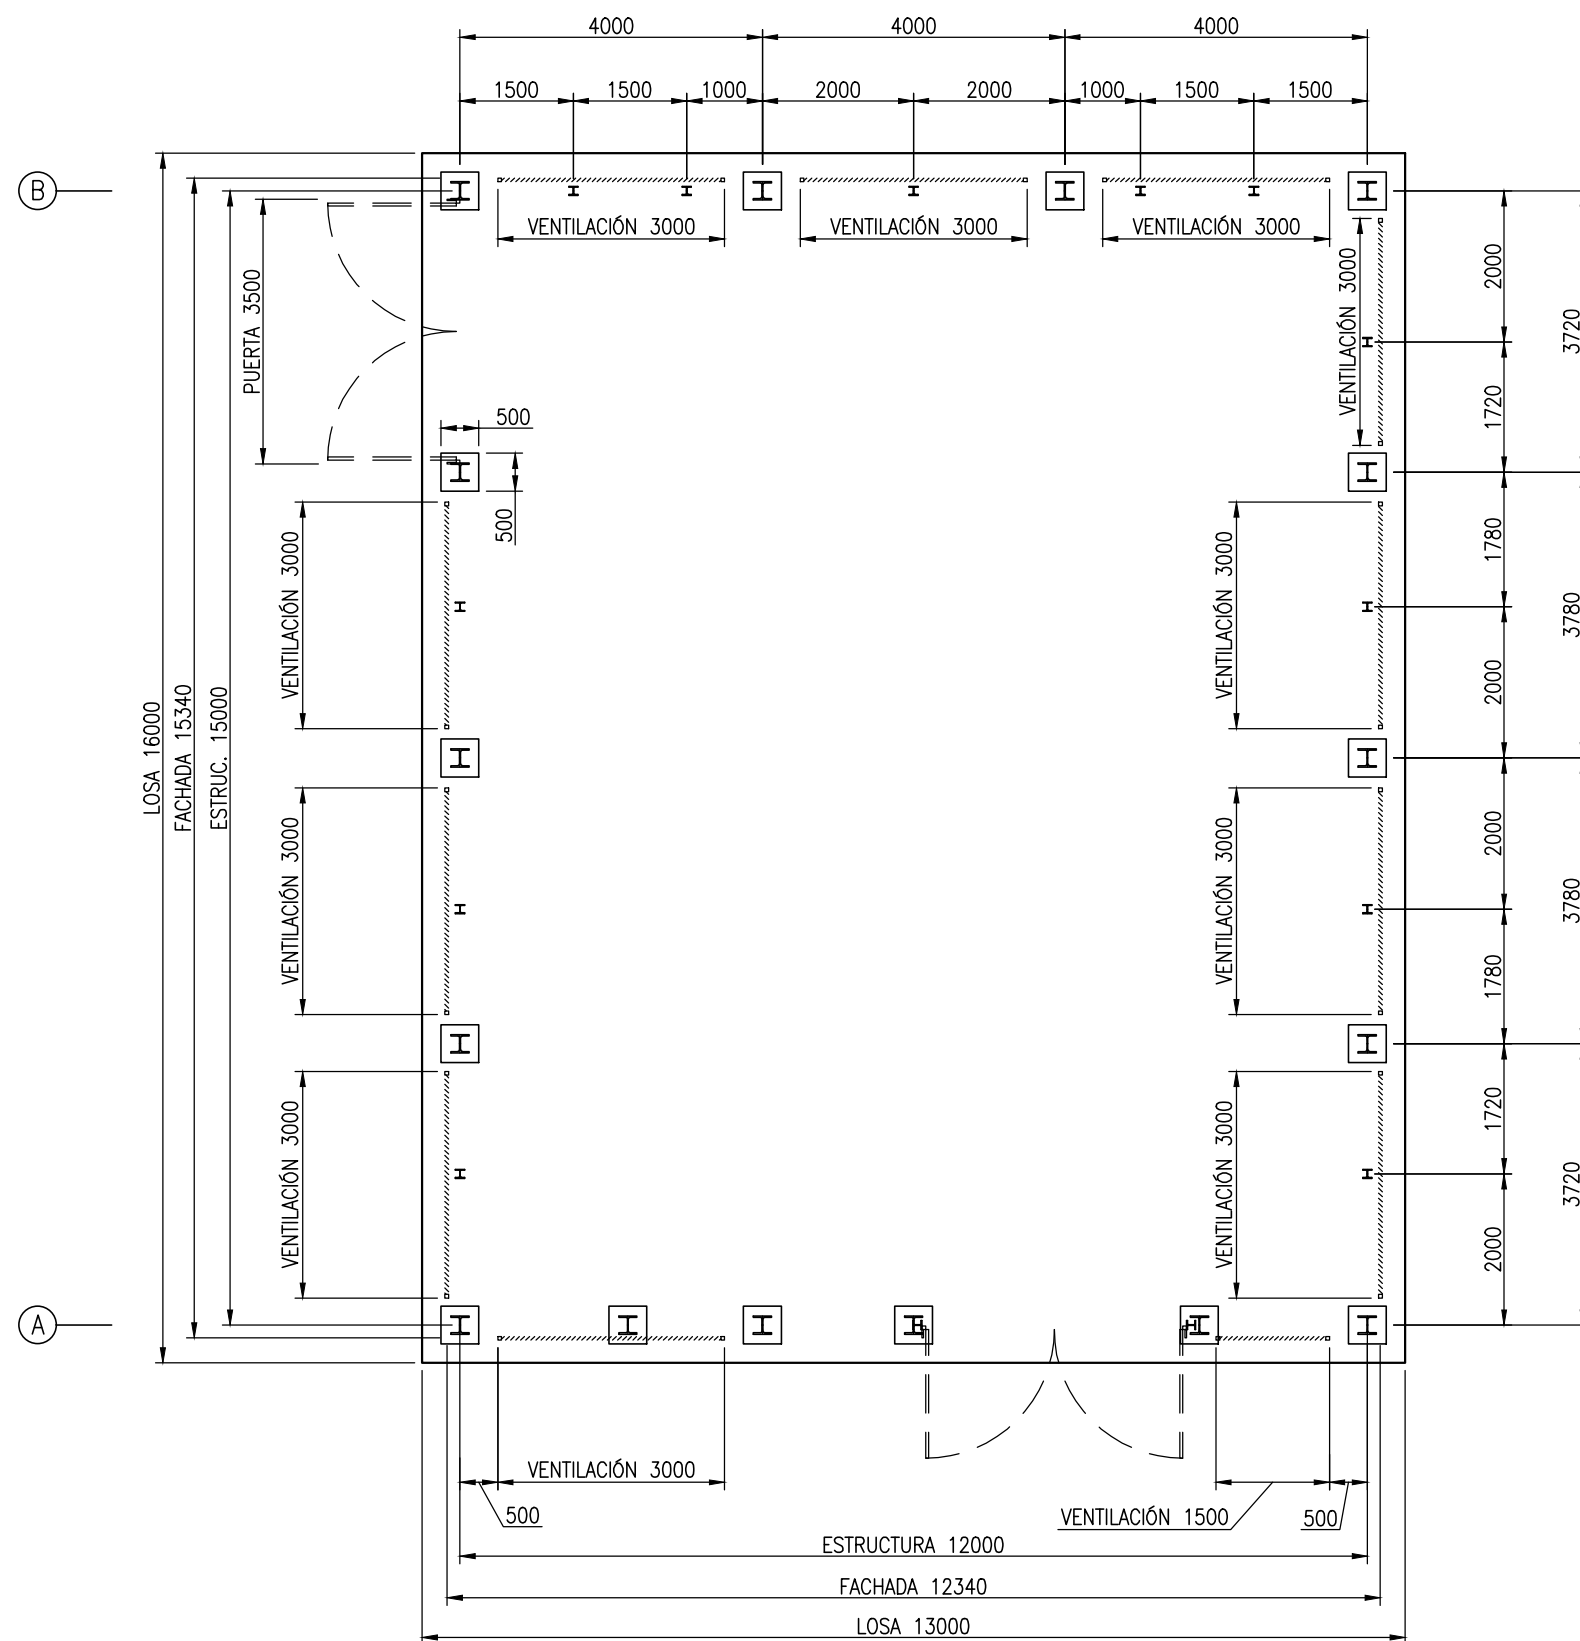

VISTA PLANTA EDIFICIO COMPRESORES
ESTRUCTURA METÁLICA

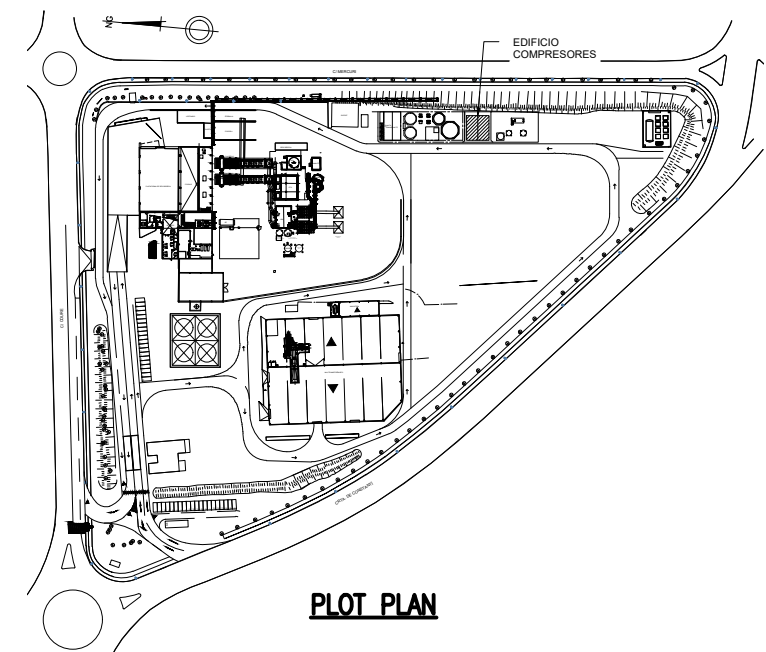

PLOT PLAN

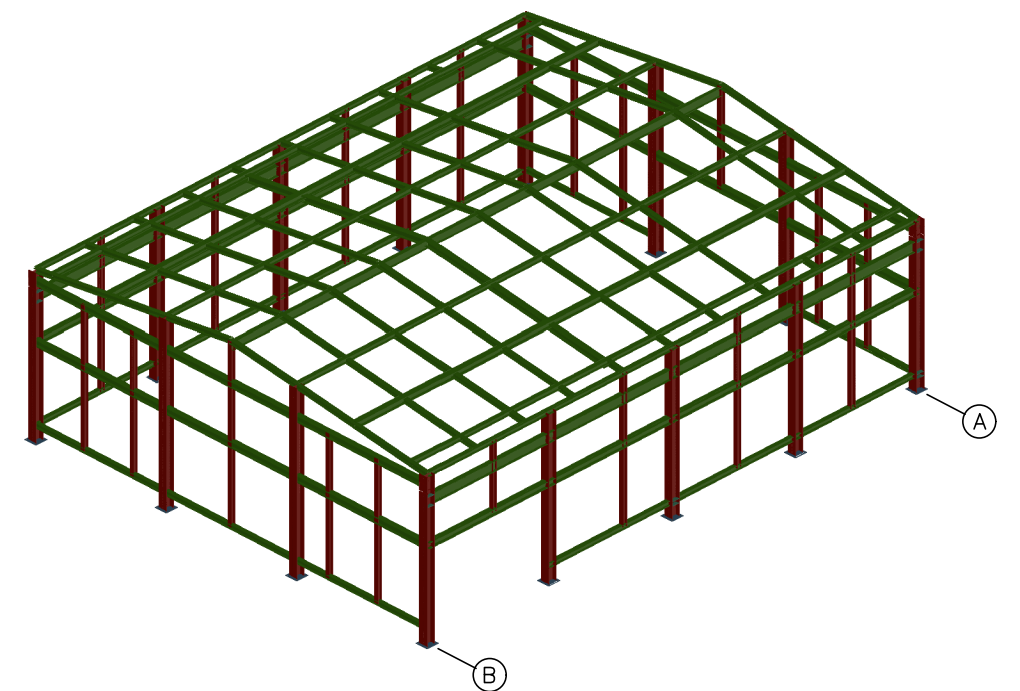

VISTA PERSPECTIVA ESTRUCTURA METÁLICA

[illegible]

NOTA:
- TODAS LAS DIMENSIONES SE COMPROBARAN Y AJUSTARAN EN OBRA.