
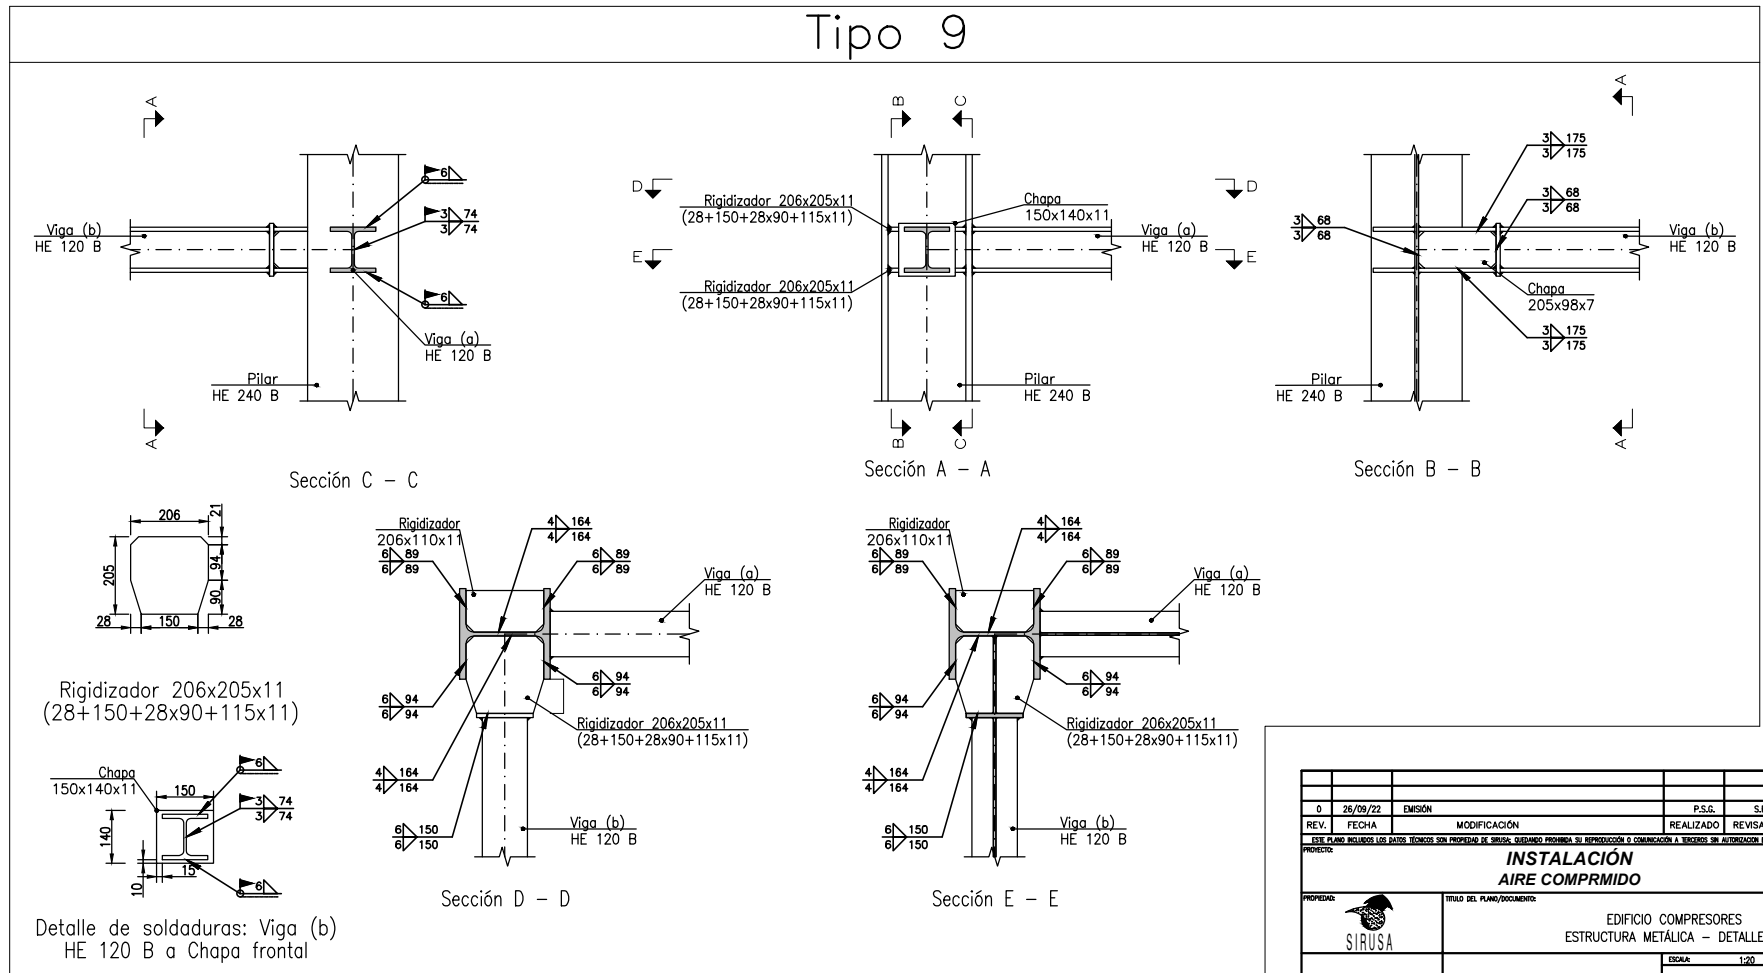
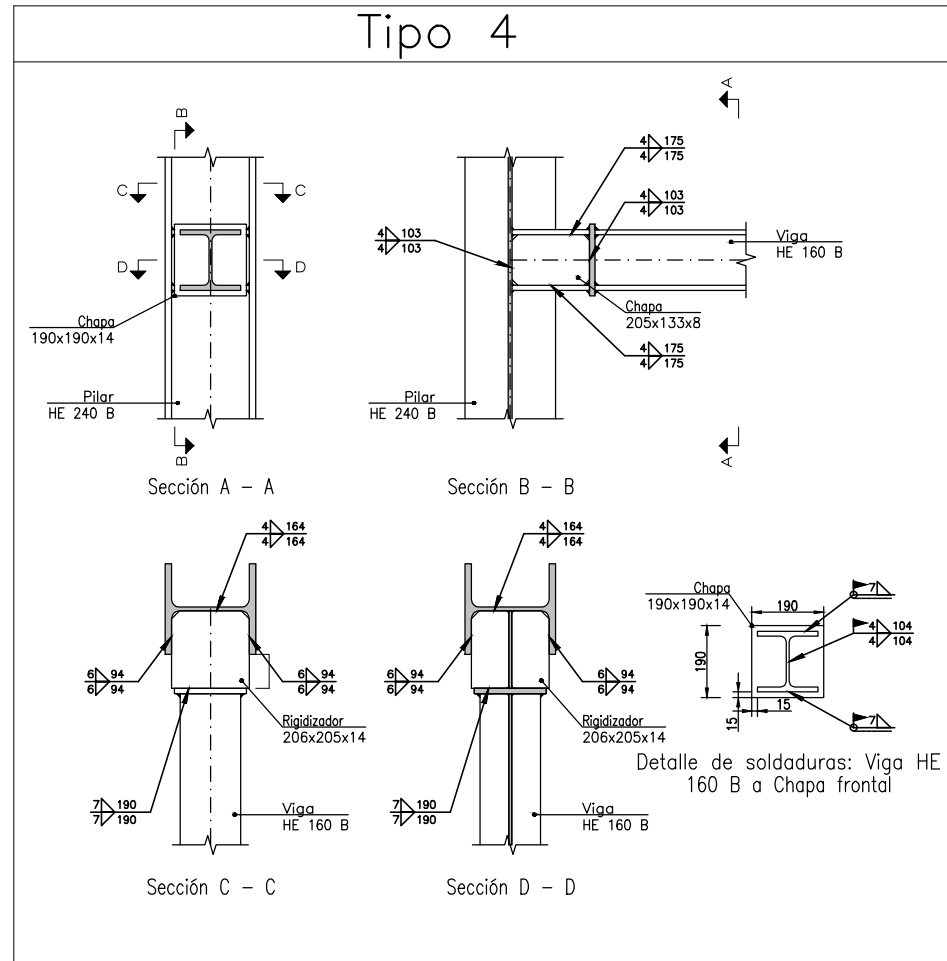
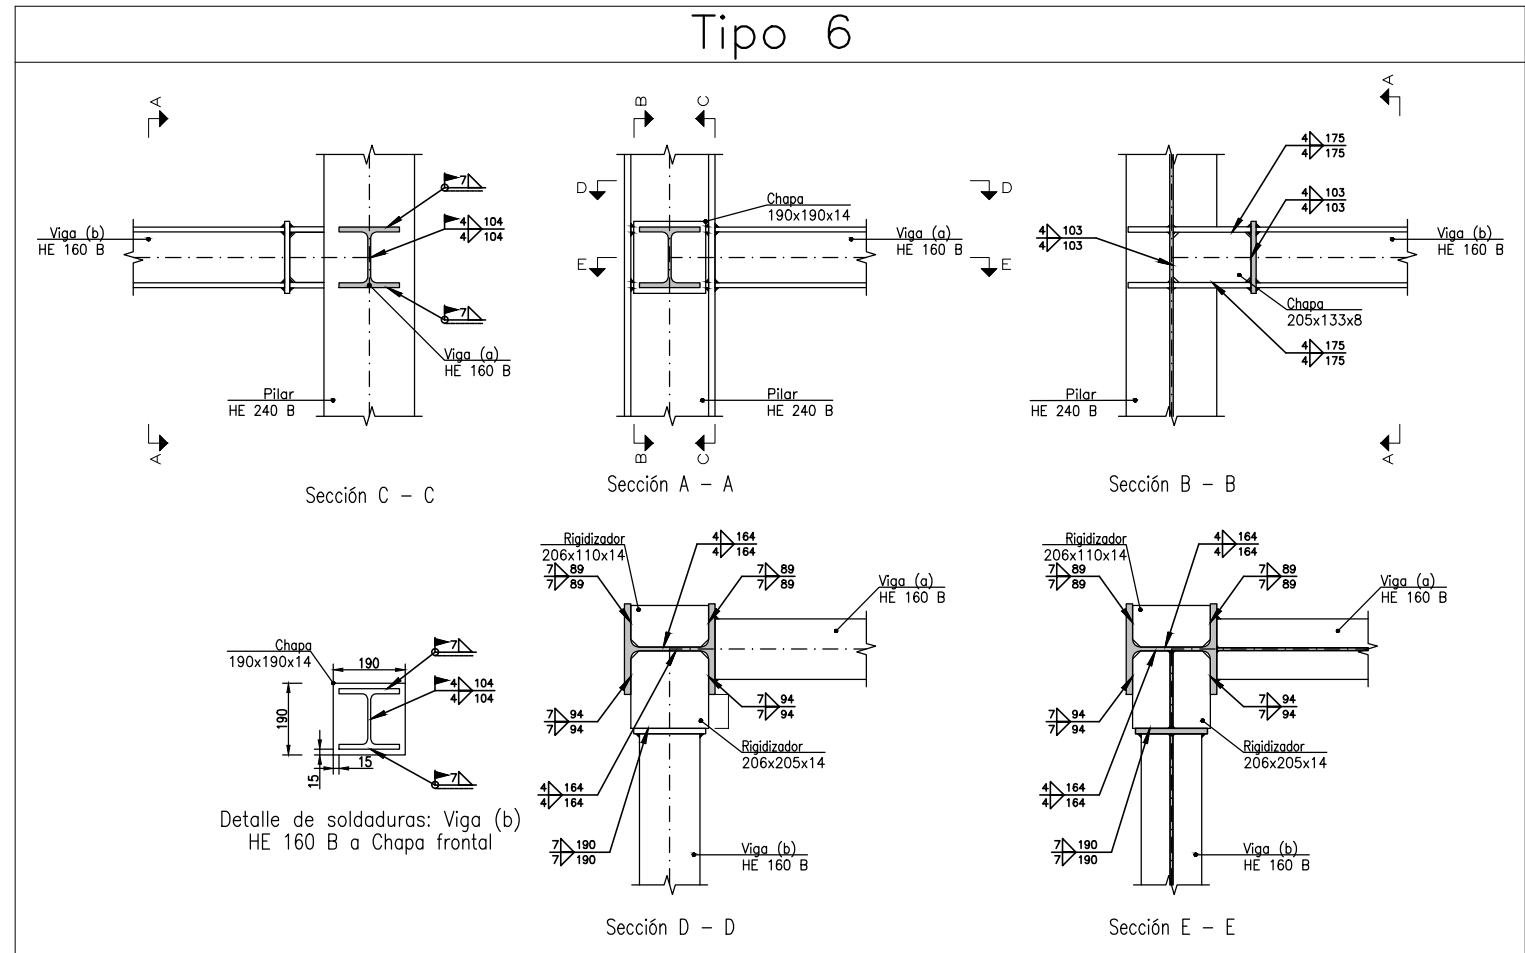


| PLATEADO   |
|------------|
| 1 — 0.15   |
| 2 — 0.15   |
| 3 — 0.70   |
| 4 — 0.20   |
| 5 — 0.50   |
| 6 — 0.20   |
| 7 — 0.30   |
| 8 — 0.50   |
| 9 — 0.15   |
| 11 — 0.30  |
| 31 — 0.20  |
| 51 — 0.20  |
| 71 — 0.15  |
| 91 — 0.15  |
| 111 — 0.20 |
| 131 — 0.15 |
| 151 — 0.20 |
| 171 — 0.30 |
| 191 — 0.50 |
| 211 — 0.70 |
| 1:75       |

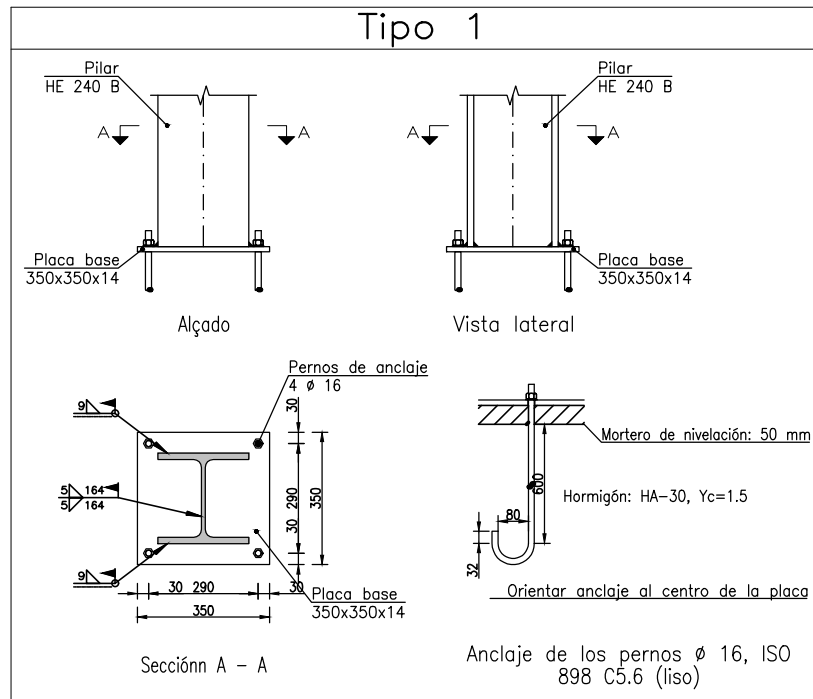

NOTA:  
- TODAS LAS DIMENSIONES SE COMPROBARAN Y AJUSTARAN EN OBRA.

[illegible]