

CONTRACTE ARTÍSTIC

D'UNA PART

Àngels Margarit Viñals, actuant com a Directora del Consorci Mercat de les Flors, i en representació d'aquesta entitat, amb NIF P0800194C, i amb seu social al carrer Lleida, núm. 59, 08004 de Barcelona, Espanya (d'ara endavant, el MERCAT DE LES FLORS).

I DE L'ALTRA

Clare Connor, actuant en nom i representació de Contemporary Dance Trust Ltd, amb CIF GB256128994 i domicili registrat a 17 Dukes Road, Londres, postcode WC1H 9PY, Regne Unit, actuant en representació de l'artista Lavaelo (d'ara endavant, L'ARTISTA).

Les parts es reconeixen mútuament la capacitat i legitimació necessària per obligar-se en aquest acte i,

MANIFESTEN

I. Que el MERCAT DE LES FLORS és una entitat de dret públic formada per l'Ajuntament de Barcelona i per la Generalitat de Catalunya amb la col·laboració del Ministeri de Cultura constituït com un centre de referència per la investigació, producció, creació i difusió de la dansa i les arts de moviment.

II. Que l'activitat professional de L'ARTISTA té per objecte la creació d'arts escèniques.

III. Que el MERCAT DE LES FLORS manifesta el seu interès en exhibir l'espectacle *Is this a Dance?*, de l'artista Lavaelo, en el marc de la temporada artística 2024/2025.

Ambdues parts subscriuen el present contracte conforme als següents,

ARTIST'S AGREEMENT

BY AND BETWEEN

Ms Àngels Margarit Viñals, in her capacity as the legal representative of the legal person Consorci Mercat de les Flors, with tax identification number/code (TIN) P0800194C, whose registered office is carrer Lleida 59, 08004 Barcelona, Spain (hereinafter, "MERCAT DE LES FLORS").

AND

Mrs. Clare Connor, in her capacity as the legal representative of the legal person Contemporary Dance Trust Ltd, with tax identification number/code GB256128994 and registered office at 17 Dukes Road, London, postcode WC1H 9PY, United Kingdom, acting in representation of the artist Lavaelo (hereinafter, "THE ARTIST").

The parties mutually recognise their necessary legal capacity and standing to enter undertakings herein and,

WHEREAS

I. MERCAT DE LES FLORS is a public law entity constituted by Barcelona City Council and the Government of Catalonia, in collaboration with Spain's Ministry of Culture, as a benchmark centre for research into and the production, creation and dissemination of dance and movement arts.

II. ARTIST's professional activities comprise the performing arts, performances and ancillary activities.

III. MERCAT DE LES FLORS is interested in participating in the exhibition of the show *Is this a Dance?*, by THE ARTIST Lavaelo, as part of Mercat de les Flors 2024/2025 artistic season.

The two parties therefore enter into this agreement pursuant to the following

PACTES

Primer.- Objecte

L'objecte del present contracte és regular la presentació l'espectacle Is This a Dance?, de l'artista Lavaelo, en el marc de la temporada 2024/2025 del MERCAT DE LES FLORS, d'acord amb els següents termes:

PRODUCER: The Place

COREÒGRAFES: Eva Recacha i Lola Maury

TÍTOL DE L'ESPECTACLE: Is this a Dance?

SALA: PB

DATES I HORARI: 22 i 23 de març de 2025 a les 12h i les 18h. 18, 19, 20 i 21 de març de 2025 a les 9:30h i les 10:30h (Funcions a l'aula).

NÚMERO DE FUNCIONS: 12

Nº DE PERSONES DE L'EQUIP: 4 PLANNING

PROVISIONAL: Veure fitxa tècnica

El MERCAT DE LES FLORS podrà proposar a L'ARTISTA la realització d'alguna de les activitats pròpies de la programació expandida del teatre dirigides al públic. En cas d'acordar la realització d'alguna d'aquestes activitats, l'encàrrec finalment proposat i acceptat s'incorporarà al present contracte mitjançant l'addenda corresponent, on quedarà regulat, i la factura a abonar per part del MERCAT DE LES FLORS s'emetrà per L'ARTISTA a banda de les previstes en el present contracte.

Segon.- Producció executiva

L'ARTISTA s'encarregarà de la producció executiva de l'espectacle, responsabilitzant-se de la seva gestió i garantint la plena disponibilitat dels artistes implicats, d'acord amb la Fitxa artística que forma part i s'annexa al present contracte. Com a productor executiu, L'ARTISTA es responsabilitzarà especialment de:

CLAUSES

One.- Object

The object hereof is to govern the carrying out the performances of the show Is this a Dance?, by THE ARTIST Lavaelo, as part of Mercat de les Flors 2024/2025 artistic season, according to the following terms:

PRODUCER: The Place

CHOREOGRAPHERS: Eva Recacha and Lola Maury

PERFORMANCE: Is this a Dance?

VENUE: PB

DATES/TIME: March 22nd and 23rd, 2025. 12 and 6pm. March 18th, 19th, 20th and 21st, 2025. 09:30 and 10:30am (Exhibitions for schools).

NUMBER OF SHOWS: 12

NUMBER OF PERSON TOURING: 4 PROVISIONAL

PLANNING: See technical rider

MERCAT DE LES FLORS might propose to THE ARTIST the realization of some of the expanded activities aimed at the public. If THE ARTIST agrees to carry out any of these activities, the regulation of such activity will be incorporated into this contract by means of the corresponding addendum, and the invoice to be paid by MERCAT DE LES FLORS will be issued by THE ARTIST separately to those regulated in this contract.

Two.- Executive Producer

THE ARTIST shall have responsibility as Executive Producer of the artistic activity and shall be responsible for its administration and for the availability of the artists involved. As Executive Producer, THE ARTIST shall be particularly responsible for:

1. Assegurar i contractar els artistes i el personal tècnic i/o administratiu que els acompanya i mantenir-los d'alta en el règim social corresponent, així com abonar totes les despeses que se'n derivin (primes d'assegurances, honoraris i/o salaris, transport local, nacional i internacional, dietes, impostos, quotes socials, back-line, etcètera), sens perjudici de l'establert en relació amb aquesta matèria al pacte dotzè del present contracte.

2. Sol·licitar i obtenir els corresponents visats i permisos que garanteixin l'estada legal a Espanya de totes aquelles persones que en formin part i no provenguin d'estats pertanyents de l'Espai Schengen.

3. Aportar el decorat, vestuari i elements escenogràfics necessaris per al correcte desenvolupament de l'espectacle, així com organitzar, contractar i abonar les despeses de transport de tots ells des del seu lloc d'origen fins al teatre.

Tercer.- Infraestructura tècnica

El MERCAT DE LES FLORS i L'ARTISTA acordaran una fitxa tècnica que s'annexarà i formarà part d'aquest contracte. En aquesta fitxa quedaran recollides les necessitats tècniques de L'ARTISTA per al correcte desenvolupament de l'espectacle que el MERCAT DE LES FLORS posarà a la seva disposició. Qualsevol despesa derivada de la modificació de la fitxa tècnica acordada correrà a càrrec de L'ARTISTA.

El MERCAT DE LES FLORS mantindrà els recintes, la infraestructura tècnica i les instal·lacions en les condicions adequades per a la realització de l'espectacle, segons les condicions pactades a la fitxa tècnica i les normes de seguretat vigents.

El MERCAT DE LES FLORS contractarà les assegurances oportunes per a cobrir qualsevol dany material o personal que es doni al llarg del desenvolupament de l'activitat que li sigui directament imputable.

1. Insuring and hiring the artists and the technical and/or administrative staff accompanying them and for keeping them registered in the applicable social security scheme, as well as paying all and any expenses arising therefrom (insurance premiums, fees and/or wages, local, national and international transport, taxes, social security, backline, etc.), without prejudice to the associated provisions the contract on this regard.

2. Applying for and obtaining the relevant visas and permits to guarantee the lawful stay in Spain of all persons who are not from Schengen Area countries.

3. Providing the scenery, costumes and other stage design components (props, etc.) required for the carrying out of the artistic activity, as well as organising, contracting and paying for the transportation of all of them from their place of origin to the theatre.

Three.- Technical infrastructure

MERCAT DE LES FLORS and THE ARTIST shall agree upon a technical rider which shall be attached this contract and form an integral part of it. This document will specify THE ARTIST's technical requirements for the proper carrying on of the artistic activity to be made available by MERCAT DE LES FLORS. Any costs arising from any changes to the technical rider after being by THE ARTIST.

MERCAT DE LES FLORS shall keep the venue, technical infrastructure and installations in the proper conditions for the performance of the artistic activity, pursuant to the terms and conditions of the technical rider and to applicable health and safety regulations.

MERCAT DE LES FLORS shall take out appropriate insurance against any damage to property or personal injury that may arise during the carrying on of the activity and for which it is directly responsible.

El MERCAT DE LES FLORS fixarà l'aforament màxim dels recintes on tindrà lloc la representació de l'espectacle.

El MERCAT DE LES FLORS posarà a disposició de l'exhibició de l'espectacle els recursos habituals de sala de què disposa a efectes d'atenció al públic assistent (acomodadors/es, taquillers/es, tècnics de sala). D'altra banda, també posarà a disposició de l'ARTISTA tots els requeriments tècnics que constin a la fitxa tècnica acordada.

L'ARTISTA, al seu torn, respectarà totes les mesures de seguretat i prevenció de riscos que estableixi la legislació vigent, així com les normes de funcionament intern del teatre, i s'adequarà a les directrius del director tècnic del teatre pel que fa les horaris i condicions de muntatge, desmuntatge i assaigs.

El material escenogràfic i tècnic de l'espectacle haurà d'ajustar-se a les normes de seguretat comunitàries sobre l'ús de materials i substàncies perilloses en espais públics tancats. El teatre lliurarà a l'ARTISTA, amb antelació suficient, un document de coordinació empresarial que aquest haurà de retornar signat en senyal d'acceptació de les condicions de coordinació bàsica, avaluació de riscos, pla d'emergències i mesures específiques Covid-19 que regula la realització de totes les activitats del MERCAT DE LES FLORS.

L'ARTISTA enviarà la relació de personal a acreditar amb una antelació màxima de 10 dies abans de la seva arribada al teatre a la persona responsable del Departament de Producció (Mariona Garcia - mgarcia@mercatflors.cat).

Quart.- Condicions econòmiques

El MERCAT DE LES FLORS abonarà a l'ARTISTA la suma de 8.800,00 € (IVA exclòs) per les **actuacions** enumerades a la clàusula primera d'aquest contracte. La factura d'aquest concepte s'haurà d'emetre i registrar després de l'última actuació. No s'acceptarà cap factura anticipada.

MERCAT DE LES FLORS will determine the maximum capacity of the premises where the performance of the show will take place.

MERCAT DE LES FLORS shall make available to the artistic activity all the theatre's regular resources for the attending audience (ushers, box office staff and theatre technicians). On the other hand, it will also make available to the ARTIST all the technical requirements contained in the agreed technical sheet.

For her part, THE ARTIST shall comply with all health, safety and risk prevention measures established by applicable legislation, as well with the theatre's internal operating regulations, and shall follow all instructions of the theatre's Technical Director about set construction and breakdown and rehearsal working hours and conditions.

The show set and technical materials must meet EU rules on the use of hazardous materials and substances in closed public spaces. A CAE document related to business coordination, basic coordination, risk assessment, emergency plan and specific Covid-19 health measures for performances and other activities held at MERCAT DE LES FLORS will be sent to THE ARTIST by the Production Department before their arrival to the theatre. THE ARTIST will have to return a signed version of this document to MERCAT DE LES FLORS.

ARTIST shall provide a staff listing at least 10 days in advance of their arrival at the theatre. This list shall be sent to the Production Department (Mariona Garcia - mgarcia@mercatflors.cat).

Four.- Financial terms and conditions

MERCAT DE LES FLORS will pay THE ARTIST the sum of 8.800,00 € (VAT excluded) for the **performances** listed in the first clause of this contract. The invoice for this concept will have to be issued and registered after the last performance. No purchase in advance invoice will be accepted.

Un import màxim de 4.715,00 € (IVA exclòs), inclòs l'equipatge addicional, serà assumit pel MERCAT DE LES FLORS en concepte de despeses de **transport d'escenografia** i un import màxim de 1.000,00 € (IVA exclòs) en concepte de **desplaçament**. Es requerirà acreditar les despeses efectivament satisfetes per l'ARTISTA per aquests conceptes. El MERCAT DE LES FLORS únicament compensarà les despeses justificades. Qualsevol import superior al màxim indicat anteriorment serà assumit i cobert directament per l'ARTISTA.

El MERCAT DE LES FLORS cobrirà les **dietes** d'acord amb la tarifa local de 35 € per persona i dia; i 17,50 € per persona els dies d'arribada i sortida. El total de les dietes que haurà d'abonar el MERCAT DE LES FLORS a l'ARTISTA amb la presentació de la factura corresponent serà de 420,00 €.

Per les funcions escolars, El MERCAT DE LES FLORS assumirà les despeses de **suport tècnic/logístic** i de **moviment de materials escenogràfics** de l'ARTISTA.

El MERCAT DE LES FLORS assumirà les despeses **d'allotjament** de l'ARTISTA i el vostre equip. L'ARTISTA serà responsable d'enviar el rooming list al Departament de Producció del Teatre (Mariona Garcia - mgarcia@mercatflors.cat) amb antelació suficient. El MERCAT DE LES FLORS treballa amb hotels de categoria mínima de 3*** superior a una distància de màxim 20 minuts a peu del teatre. Es contracten els serveis d'allotjament i esmorzar a les habitacions individuals o dobles, depenent de les necessitats de l'ARTISTA.

Els imports corresponents a l'allotjament es fixen de conformitat amb els imports resultants de l'adjudicació de l'Acord marc per a la prestació del servei de gestió i assistència en viatges (Exp. CCS 2022 3: <https://contractacio.gencat.cat/ca/gesti-onar-contractacio/compracentralitzada/cataleg-bensserveis/gestio-assistencia-viatges/>) de

A maximum amount of 4.715,00 € (VAT excluded), including extra luggage, will be assumed by MERCAT DE LES FLORS in concept of **set-up and transportation** and maximum amount of 1.000,00 € (VAT excluded) will be assumed in concept of **travel** expenses. Prove of the expenses actually satisfied by THE ARTIST for such concepts will be required. MERCAT DE LES FLORS will only compensate justified costs. Any amount above the maximum indicated above will be assumed and covered directly by THE ARTIST.

MERCAT DE LES FLORS will cover **per diem** expenses at the local rate of 35 € per person and day; and 17,50 € per person the days of arrival and departure. Total per diem sum to be paid by MERCAT DE LES FLORS to THE ARTIST upon the presentation of the corresponding invoice will be 420,00 €.

For school performances, MERCAT DE LES FLORS will assume the costs of **technical/logistical support** and **movement of scenographic materials** for the ARTIST.

MERCAT DE LES FLORS will assume the **accommodation** costs of THE ARTIST and the whole team travelling to Barcelona. THE ARTIST will be responsible for sending the rooming list to the Production Department (Mariona Garcia - mgarcia@mercatflors.cat) of the Theatre well in advance. MERCAT DE LES FLORS works with minimum 3***superior hotels walking distance (max 20 minutes) from the Theatre and hires bed and breakfast rates for single or double rooms, according to the team's needs and requirements.

The accommodation amounts are fixed in accordance with the amounts resulting from the award of the Framework Agreement for the provision of travel management and assistance services (Exp. CCS 2022 3: <https://contractacio.gencat.cat/ca/gesti-onar-contractacio/compracentralitzada/cataleg-bensserveis/gestio-assistencia-viatges/>)

awarded by the Government of Catalonia's Central Supply Commission, la Comissió Central de Subministraments, al qual s'hi troba adherit el Consorci Mercat de les Flors.

L'existència d'aquesta prestació accessòria (l'allotjament dels artistes contractats), la qual s'afegeix a la prestació principal (l'exhibició dels espectacles), no altera el procediment d'adjudicació escollit.

El MERCAT DE LES FLORS abonarà a L'ARTISTA la suma de 1.800,00 € (IVA exclòs) per l'adaptació al català de les actuacions enumerades a la clàusula primera d'aquest contracte

El pagament de les quantitats indicades al primer paràgraf del present pacte es realitzarà mitjançant transferència bancària al compte corrent facilitat per L'ARTISTA contra presentació de les corresponents factures electròniques que seran emeses a:

CONSORCI MERCAT DE LES FLORS
C/LLEIDA 59
08005 BARCELONA
NIF P0800194C
DIR 3: LA0009872

L'ARTISTA es responsabilitzarà de revertir els imports corresponents a cadascun dels membres de l'equip així com de liquidar els impostos i quotes socials que derivin de les activitats contractades, eximint el MERCAT DE LES FLORS de qualsevol responsabilitat al respecte.

Cinquè.- Venda d'entrades

Els drets d'explotació de l'espectacle durant les representacions que tinguin lloc al MERCAT DE LES FLORS en el marc del present contracte correspondran íntegrament al MERCAT DE LES FLORS, el NIF del qual constarà a les entrades, renunciant L'ARTISTA a qualsevol participació en els ingressos provinents de la venda d'entrades que s'obtinguin. to which the Mercat de les Flors Consortium is a member.

The existence of this accessory service (the accommodation of the contracted artists), which is added to the main service (the

exhibition of the shows), does not alter the chosen awarding procedure.

MERCAT DE LES FLORS will pay THE ARTIST the sum of 1.800,00 € (VAT excluded) for adaptation to Catalan of the performances listed in the first clause of this contract.

Payment of the sums set forth above in this Clause shall be made by means of bank transfer into the current account designated by THE ARTIST after submission of the associated electronic invoices, made out to:

CONSORCI MERCAT DE LES FLORS
C/LLEIDA 59
08005 BARCELONA
NIF: P0800194C
DIR 3: LA0009872

THE ARTIST shall be responsible for paying the relevant amounts over to the members of her team and for settling any taxes and social security contributions arising from the contracted activities, releasing MERCAT DE LES FLORS from any responsibility and/or liability in this regard.

Five.- Ticket sales

The exploitation rights over the artistic activity during the performances taking place at MERCAT DE LES FLORS within the framework of this agreement shall be exclusively held by MERCAT DE LES FLORS according to its pricing policies.

El MERCAT DE LES FLORS es responsabilitzarà, sense perjudici dels pactes que pugui establir amb tercers al respecte, d'editar les entrades i realitzar-ne la venda d'acord amb les tarifes de preus públics aprovades en el marc del Pressupost de l'exercici, a través dels canals habituals, fent-se càrrec de la intervenció, registre i control del taquillaatge.

Sisè.- Comunicació, imatge i premsa

El MERCAT DE LES FLORS durà a terme, en exclusiva, la campanya de comunicació i difusió de l'espectacle, a través d'aquells mitjans i suports que estimi convenient (pàgina web, televisió, campanya de premsa gràfica), sens perjudici de poder autoritzar L'ARTISTA, quan així ho estimi oportú, a vendre o distribuir gratuïtament els seus cartells, programes o qualsevol altre material difusor o publicitari.

A tal efecte, L'ARTISTA presentarà, en format digital, amb antelació necessària i suficient, la informació necessària per dur a terme la campanya de comunicació, incloent tots aquells elements que identifiquin l'espectacle (dossier, textos i material audiovisual), lliures de càrregues i drets d'autor.

El MERCAT DE LES FLORS no assumirà cap cost en concepte de drets d'imatge o de propietat intel·lectual que podrien generar-se per la difusió de qualsevol text i/o imatges subministrats per L'ARTISTA.

El MERCAT DE LES FLORS realitzarà, si així ho creu oportú, una roda de premsa de presentació de l'espectacle. En cas que així ho decideixi, acordarà amb L'ARTISTA el lloc, data i hora en què tindrà lloc aquesta roda de premsa.

L'ARTISTA autoritza la retransmissió per ràdio, internet i televisió, amb finalitats promocionals i/o informatives, de fragments de les representacions d'una durada igual o inferior a tres minuts.

MERCAT DE LES FLORS shall be responsible for producing the tickets and selling them in accordance with its pricing policy through the usual channels, and for the control, recording and monitoring of box office takings. Its TIN/NIF shall be included on the tickets, and THE ARTIST will have no right to participate in any revenue obtained from ticket sales.

Six.- Communication, image and press

MERCAT DE LES FLORS shall be exclusively responsible for the artistic activity's communication and promotion campaign, using whatever media and formats it deems fit (website, television, printed press campaign, etc.), without prejudice to its entitlement to authorise THE ARTIST, as it deems fit, to sell or distribute free of charge its posters, programmes or any other promotional or advertising material.

To this end, THE ARTIST shall provide, in digital format and duly and sufficiently in advance, the information necessary for carrying out the communication campaign, including all those elements identifying the artistic activity (dossier, texts and audio-visual material), free of charge and copyright-free.

MERCAT DE LES FLORS shall not bear any image or intellectual property rights-related expenses that may arise from the dissemination of any texts and/or images provided by THE ARTIST.

MERCAT DE LES FLORS shall hold, if it so deems fit, a press conference presenting the artistic activity. Should it decide to do so, it shall agree with THE ARTIST the venue, date and time for said press conference.

THE ARTIST hereby authorises any radio, Internet and television broadcasts, for promotional and/or information purposes, of excerpts from the performances of a duration of three minutes or less.

Setè.- Explotació audiovisual

El MERCAT DE LES FLORS podrà realitzar fotografies i dur a terme l'enregistrament complet de l'espectacle per a finalitats informatives i d'arxiu i promoció institucional de la seva activitat, prèvia autorització expressa de L'ARTISTA.

Vuitè.- Invitacions

El MERCAT DE LES FLORS posarà a disposició de L'ARTISTA un total de 2 invitacions per funció a la Sala PB, excloent periodistes i professionals, que L'ARTISTA podrà distribuir segons estimi oportú, informant en qualsevol cas al Departament de Comunicació del MERCAT DE LES FLORS el nombre de convidats que hi haurà a cada funció amb una antelació mínima de tres hores abans del seu inici.

Novè.- Drets de propietat intel·lectual

L'ARTISTA declara estar en possessió de les corresponents autoritzacions, llicències o permisos dels autors o entitats de gestió dels drets de propietat intel·lectual que corresponguin i estar al corrent del pagament de tots els drets derivats de la utilització de textos, imatges, músiques i coreografies necessaris per a les representacions, exonerant el MERCAT DE LES FLORS de qualsevol responsabilitat al respecte.

El MERCAT DE LES FLORS serà responsable de liquidar a la Sociedad General de Autores y Editores (SGAE), i a través d'aquesta, al seu anàleg al país de residència de L'ARTISTA pel cas que aquest fos estranger, els drets d'autor derivats de les representacions contractades fins a un màxim del 10% del taquillatge net obtingut per la venda d'entrades. Si els autors afectats no estiguessin representats per la SGAE, L'ARTISTA ho haurà d'acreditar per escrit i el MERCAT DE LES FLORS liquidarà els drets directament a L'ARTISTA, amb el mateix límit indicat més amunt, que serà responsable de liquidar-los als autors implicats.

Seven.- Audiovisual exploitation

MERCAT DE LES FLORS may take photographs and carry out a complete recording of the artistic activity for archival purposes exclusively, after securing THE ARTIST's express consent.

Eight.- Complimentary tickets

MERCAT DE LES FLORS shall provide THE ARTIST with a total of 2 complimentary tickets per performance at the PB venue, excluding journalists and professionals, that THE ARTIST may distribute as she sees fit, informing the number of guests that will be present at each function at least three hours before its start to MERCAT DE LES FLORS Communication Department.

Nine.- Intellectual property rights

THE ARTIST hereby warrants that it is in possession of the relevant authorisations, licences and/or permits from the authors or intellectual property rights management undertakings and is up to date with the payment of all the rights arising from the use of any texts, images, music and choreographies required for the artistic activity, holding MERCAT DE LES FLORS harmless against any liability in this regard.

The payment of royalties is the responsibility of MERCAT DE LES FLORS. The royalties will be paid to SGAE, in representation of THE ARTIST authors' society in Spain. These royalties will be calculated at the usual full rate of the local society (10% box office. The organiser undertakes to provide SGAE with the receipts for all the performances at the latest 30 days after the last performance.

Desè.- Assegurances, contractació de personal i riscos laborals

L'ARTISTA es responsabilitzarà de cobrir els riscos sobre els elements de la producció (escenografia, decorat, vestuari, equips, etc) i, a tal efecte, s'encarregarà de contractar les pòlisses d'assegurances adients per tal de cobrir els danys i pèrdues sobre els esmentats elements materials que poguessin produir-se durant el seu transport, emmagatzematge, manipulació i utilització, sempre i quan dits riscos no hagin estat causats per culpa o negligència del personal empleat pel MERCAT DE LES FLORS.

L'ARTISTA tindrà assegurat tot el seu personal (inclòs malaltia, accident i assistència mèdica) i haurà d'acreditar-ho fefaentment quan així se li requereixi per part del MERCAT DE LES FLORS, i a tal efecte, s'encarregarà de contractar les pòlisses adients per tal de cobrir els riscos i danys per responsabilitat civil que pogueren derivar-se de la realització de les representacions, assaigs, muntatge i desmuntatge de l'espectacle, eximint el MERCAT DE LES FLORS de qualsevol reclamació al respecte.

El MERCAT DE LES FLORS, per la seva part, haurà de garantir la cobertura dels riscos i danys per responsabilitat civil que es poguessin derivar de les actuacions del seu personal i del públic assistent, així com del material i instal·lacions del recinte, durant la realització del muntatge, assaigs, representacions i desmuntatge de l'espectacle, a excepció dels riscos esmentats als dos primers paràgrafs d'aquest pacte.

Ambdues parts manifesten que compleixen la Llei 31/1995, de 8 de novembre, de Prevenció de Riscos Laborals, i reglamentació complementària, i seran responsables de la formació i informació dels riscos inherents a la tasca desenvolupada pel personal propi i subcontractat, cas que n'hi hagi.

Ten.- Insurance, hiring staff and occupational Health and safety

ARTIST shall be responsible for covering the risks associated with production elements (set design, scenery, wardrobe, props, etc.) and, to this end, shall be responsible for taking out suitable insurance policies for covering any harm, damage or losses that said elements may cause during their shipping, storage, handling and use, provided that said risks have not been caused by any fault or negligence on the part of MERCAT DE LES FLORS staff.

THE ARTIST shall insure all her staff (including sickness, accident and medical care) and shall provide clear and reliable proof thereof when so required by MERCAT DE LES FLORS and, to this end, shall be responsible for taking out suitable insurance policies to cover any civil liability risks and harm or damage that may arise from the holding of the performances and rehearsals and the set construction and breakdown of and for the artistic activity, holding MERCAT DE LES FLORS harmless against any liability in this regard.

For its part, MERCAT DE LES FLORS must guarantee cover for any civil liability risks and harm/damage that may arise from the actions of its staff and the audience, as well as the venue's materials and facilities, during the carrying out of the artistic activity's set construction, rehearsals, performances and set breakdown, except for the risks set forth in the first two paragraphs of this Clause.

Both parties hereby warrant that they comply with Spain's Law 31/1995, of 8 November, on the Prevention of Occupational Risks, and complementary regulations, and shall be responsible for providing training and information on the risks inherent in the work performed by both employees and subcontracted workers, should there be any.

Onzè.- Vigència

El present contracte serà vigent des del dia de la seva formalització fins al del darrer de les prestacions contractades.

Dotzè.- Resolució, suspensió o no realització de l'espectacle

El present contracte es resoldrà, amb caràcter general, per qualsevol de les causes previstes a la legislació aplicable i en tot cas per les següents:

- a. Mutu acord de les parts.
- b. Venciment dels terminis convinguts i acompliment del totalitat de les obligacions de les parts.
- c. Extinció de la personalitat jurídica de qualsevol de les parts.
- d. Força major.
- e. Incompliment del contracte o de la normativa aplicable per qualsevol de les parts.

En cas de resolució del contracte per causa de força major, el contingut d'aquest contracte quedarà sotmès als pactes a què arribin les parts, tenint en compte que si s'haguessin realitzat prestacions abans de produir-se el fet de força major, el MERCAT DE LES FLORS abonarà a L'ARTISTA les despeses derivades d'aquestes.

Sempre i quan sigui possible atenent el calendari del MERCAT DE LES FLORS i la disponibilitat de L'ARTISTA, les dues parts acordaran dates alternatives per a dur a terme les prestacions suspeses. Si això no fos possible, el contracte serà rescindit sense que cap de les parts pugui presentar a l'altra cap reclamació en concepte de danys i perjudicis.

Qualsevol de les parts que actuï de manera negligent en el compliment de les obligacions establertes en aquest contracte i, per tant, causi perjudici a l'altra part, serà responsable, facultant la part complidora a exigir la indemnització dels danys i perjudicis causats, la quantificació dels quals s'efectuarà. d'acord amb els criteris objectius de responsabilitat establerts a la normativa aplicable a aquests efectes.

Eleven.- Term

This agreement shall remain in force from the date it is entered into until completion of the last of the contracted services.

Twelve.- Termination, suspension and non-performance of artistic activity

In general, this agreement may be terminated due to any of the causes contemplated by applicable legislation and, in all cases, on the following grounds:

- a. Mutual agreement of the parties.
- b. Expiration of agreed terms and fulfilment of the obligations of both parties.
- c. Extinguishment of the legal status of any of the parties.
- d. Force majeure.
- e. Noncompliance of the terms of this contract or the applicable regulations by any of the parties.

In case of termination of this agreement due to force majeure, its contents shall be subject to any covenants entered into between the parties, on the understanding that if any services or costs of any kind (including rehearsals) have been provided prior to the force majeure event, MERCAT DE LES FLORS shall pay over to THE ARTIST for those expenses.

Provided that it is possible in accordance with the MERCAT DE LES FLORS calendar and THE ARTIST's availability, the parties shall agree alternative dates for providing the suspended performances. If this is not possible, this agreement shall be terminated with neither party being entitled to submit to the other any claim for financial or other harm or damages.

Any of the parties that acts negligently in the fulfilment of the obligations established in this Contract and thereby cause damage to the other party, will be held liable, empowering the complying party to demand compensation for damages caused, whose quantification will be carried out in accordance with the objective criteria of responsibility established in the regulations that are applicable for these purposes.

En cas de malaltia i/o accident de les persones que hagin d'actuar, L'ARTISTA es compromet a realitzar la representació adaptant-la a les circumstàncies (substituint la persona malalta, modificant l'espectacle, etcètera) i assumint les despeses derivades d'aquesta adaptació. En cas que no fos possible, es compromet igualment a acordar amb el MERCAT DE LES FLORS dates alternatives per a dur a terme les representacions suspeses. En cas de no ser possible, s'aplicarà el règim previst pels casos de força major.

En cas de resolució del contracte per incompliment d'una de les parts, el contracte quedarà automàticament resolt i es procedirà a la indemnització de danys i perjudicis que serà satisfeta per la part culpable, fixada de mutu acord, o subsidiàriament per via judicial.

En cas de cancel·lació per part del MERCAT DE LES FLORS per motius de la seva voluntat, i dins de les dues setmanes següents a la data de la primera actuació, l'artista haurà de rebre el 100% dels honoraris pactats.

Tretzè.- Legislació aplicable i jurisdicció

El present contracte està sotmès a la Llei 9/2017, de 8 de novembre, de Contractes del Sector Públic, o normativa administrativa supletòria, pel que fa la seva preparació i adjudicació, i al Dret Privat (legislació civil i mercantil catalana i espanyola vigent) en tot allò relatiu als seus efectes, modificació i resolució. Queda expressament exclosa d'aplicabilitat la legislació laboral.

En cas de discrepància entre les parts pel que fa la interpretació dels termes del present contracte, les parts es sotmeten als Jutjats i Tribunals de la jurisdicció competent de la ciutat de Barcelona.

In the case of sickness and/or accident of any person(s) set to perform, ARTIST undertakes to carry out the performance, adapting it in accordance with the circumstances (replacing the sick person, etc.) and bearing any costs associated with said adaptation. If this proves impossible, she undertakes in all cases to agree with MERCAT DE LES FLORS alternative dates for giving the suspended performances. Should this prove impossible, the system contemplated for cases of force majeure shall apply.

In the case of termination hereof due to breach of contract by one of the parties, this agreement shall be immediately rescinded and the parties shall proceed to the indemnification of any harm or damage by the party in breach, established by mutual agreement or, subsidiarily, by judicial means.

In the case of cancellation from MERCAT DE LES FLORS for reasons within its control and within two weeks of the first performance date, the artist should receive 100% of the fee agreed.

Thirteen.- Applicable law and jurisdiction

This agreement is subject to Spanish Act 9/2017, of 8 November, on Public Sector Contracts, or any supplementary administrative law, with regard to its preparation and awarding, and to private law (applicable Catalan and Spanish civil and commercial law) with regard to everything associated with its effects, modification and termination.

Labour law is expressly not applicable.

In the case of any disagreement between the parties with regard to the terms and conditions hereof, the parties shall submit to the courts and tribunals with the relevant jurisdiction of the city of Barcelona.

En cas de discrepància entre el contingut en català i en anglès del present contracte, prevaldrà la versió escrita en llengua catalana.

Catorzè.- Modificació del contracte

Qualsevol modificació del contingut de les clàusules d'aquest Contracte s'haurà de fer necessàriament per escrit i signada per ambdues parts, i s'haurà de reflectir en l'Annex corresponent que s'adherirà a aquest Contracte, mancant de qualsevol vigència fins que no es compleixin aquests requisits.

Annex I – Fitxa tècnica

Veure document adjunt.

Annex II – Fitxa artística

Coreografia i interpretació Eva Recacha i Lola Maury / **Escrita per** Alberto Ruiz Soler, Eva Recacha, Lola Maury, Michael Crowe / **Artista sonor** Alberto Ruiz Soler / **Vestuari i escenografia** Kate Lane / **Disseny il·luminació** Ben Moon / **Assessor educació i curador** Michael Crowe / **Veus de nens en català** Maria Gamper Cappuccio i Unai Termes Marco / **Traducció al català** Daniel Gamper Sachse / **Producció delegada** Collectif Les Particules

Encàrrec i coproducció The Place / **Amb el suport** The Egg, Arts Council England i HS2 Camden

Annex III – Llista de contactes

Directora general – Àngels Margarit (amargarit@mercatflors.cat)
Programació – Marc Olivé (molive@mercatflors.cat)
Contractes i administració – Francesc Pérez (fperez@mercatflors.cat)
Finances i facturació – Montse Fillo (mfillo@mercatflors.cat)
Premsa – Mercè Ros (mros@mercatflors.cat)
Relacions públiques i entrades – Mireia Masó (mireiamaso@mercatflors.cat)

In case of any discrepancy between the Catalan and English content of this contract, it will prevail the version written in Catalan.

Fourteen.- Modifications

Any modification of the content of the Clauses in this Contract must be necessarily made in writing and signed by both parties and must be reflected in the corresponding Addendum that will adhere to this Contract, lacking any validity until that these requirements are not met.

Appendix I - Technical rider

See attached document.

Appendix II - Artistic file

Choreography and interpreters Eva Recacha and Lola Maury / **Written by** Alberto Ruiz Soler, Eva Recacha, Lola Maury, Michael Crowe / **Sound artist** Alberto Ruiz Soler / **Scenography and costume** Kate Lane / **Lighting design** Ben Moon / **Curator and education advisor** Michael Crowe / **Children voices in Catalan** Maria Gamper Cappuccio and Unai Termes Marco / **Translator into Catalan** Daniel Gamper Sachse / **Delegate** Producer Collectif Les Particules

Commissioning and coproduction The Place / **With the support** The Egg, Arts Council England and HS2 Camden

Appendix III - Contact list

General Director – Angels Margarit (amargarit@mercatflors.cat)
Programmer and curator (molive@mercatflors.cat)
Contracts and administration – Francesc Pérez (fperez@mercatflors.cat)
Finance and accountability – Montse Fillo (mfillo@mercatflors.cat)
Press – Mercè Ros (mros@mercatflors.cat)
PR and tickets – Mireia Masó (mireiamaso@mercatflors.cat)

Producció executiva – Mariona Garcia
(mgarcia@mercatflors.cat) Director tècnic
– Pere Milan
(pmilan@mercatflors.cat)

També ens podeu trobar al telèfon
+34.93.256.26.00 i a les oficines del Mercat
de les Flors, al carrer de Lleida 59, 08004 de
Barcelona.

I en prova de conformitat i acceptació, les
dues parts signen aquest document al lloc i
data recollits a la signatura electrònica.

Executive Production – Mariona Garcia
(mgarcia@mercatflors.cat)
Technical manager – Pere Milan
(pmilan@mercatflors.cat)

Our offices are based in Barcelona, at Mercat de
les Flors theatre, in C/Lleida 59, 08004 and you
can reach us by phone at +34.93.256.26.00.

IN WITNESS WHEREOF, the two parties sign this
document in the place and on the date set forth
in the electronic signatures.

CONSORCI MERCAT DE LES FLORS
Àngels Margarit Viñals



ON BEHALF OF THE ARTIST
Clare Connor

Is This a Dance?

TECHNICAL RIDER

Version: 2

Last Updated: 22/08/2023

Prepared by Chris Burr, Production Manager

Primary Contact

Chris Burr

Chris.Burr@theplace.org.uk

+44 7587 186112

Production Manager

Secondary Contacts

Youcef Hadjazi

Youcef.Hadjazi@theplace.org.uk

Producer

Ben Moon

Touring Production Manager

benmoon.c15@gmail.com

1 – GENERAL INFORMATION	3
A – CONTENT SUMMARY	3
B – TOURING COMPANY	3
C – CONTENT BREAKDOWN	3

2 – TRANSPORT	3
A – UK TOURING & CLOSE-BY EUROPEAN TOURING	3
B – INTERNATIONAL TOURING	4
3 – STAGING, SCENIC & PROPS	4
A – OVERVIEW	4
B – ITEMS TOURED IN A VAN	5
C – ITEMS SHIPPED VIA FREIGHT	5
4 – LIGHTING	6
5 – SOUND	7
6 – COSTUME & COMPANY	8
7 – NOTES	8

A – CONTENT SUMMARY

Is This a Dance? is an indoor end-on dance production for children.

B – TOURING COMPANY

Performers – 2

Production Manager – 1

Technician – 1

C – CONTENT BREAKDOWN

Running Time – 45 minutes

Interval – NO

Performances – Maximum of 2 performances per day

Setup Time – 4 hours minimum

2 – TRANSPORT

A – UK TOURING & CLOSE-BY EUROPEAN TOURING

For venues located within the UK, the touring company will tour production items in a short-wheelbase van. The touring company will generally all travel together in the same vehicle. For venues located near the UK by accessing the Eurotunnel or ferries, the touring company may opt to travel in a short-wheelbase van. Each individual case will be discussed with the venues.

WE REQUIRE

One parking space for a short-wheelbase van at the venue

Access to dock doors for load-in

WE BRING

Production equipment, costumes and set pieces (see section 3)

For venues located in areas where it is not feasible to drive to, the touring company will travel via a combination of flights and trains. Only essential production items that cannot be sourced locally will be shipped via freight to the venue.

WE REQUIRE

Storage for production items (detailed in section 3) in the case they arrive early at the venue

WE BRING


Smaller production items and costumes that can fit inside suitcases

3 – STAGING, SCENIC & PROPS

A – OVERVIEW

The set consists of two components: The 'mirror' and the 'rise'. The mirror is four rolls of reflective dancefloor on the floor measuring 8.0 x 6.0 metres. The rise is made by four rolls of dancefloor hung from a goalpost created using tank traps and aluminium pipe. The combined result of these components is a sweeping curve. The mirror is taped around the perimeter with black PVC tape.

An illustration is included below, and additional diagrams and plans are appended to this technical rider.

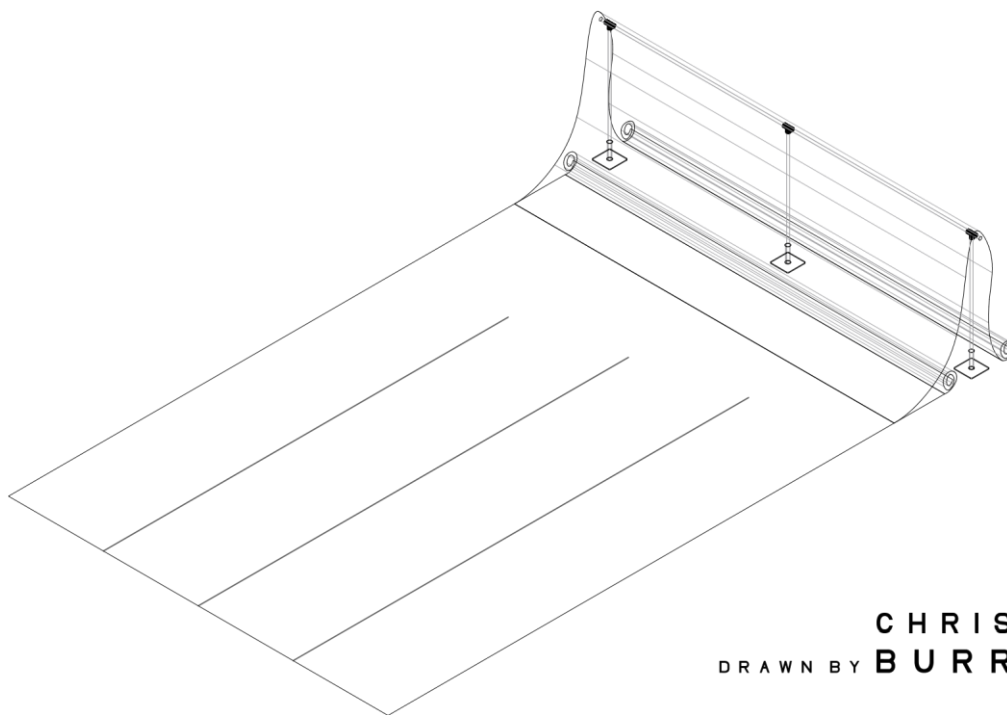

In the case where the touring company travel in a van, the full extent of the productions inventory is toured.

WE REQUIRE

A clear space of 10.0 x 8.0 metres [Width x Depth] for the performance area

Black vinyl dancefloor to cover the whole stage area

10 stage weights for anchoring set pieces

WE BRING

4 x rolls of black 'Hi-Shine' dance floor (8.0 x 1.5 metres) to be laid on floor

4 x rolls of black 'Hi-Shine' dance floor (4.5 x 1.5 metres) to be hung on goalpost

4 x tank traps (one spare)

Assorted lengths of 48.3 mm aluminium tube for forming a goalpost frame

Scaff'Foam sections

3 x tee key-clamps for forming a goalpost frame

Assorted PVC tape for fixing the floor down

Various hand and power tools

C – ITEMS SHIPPED VIA FREIGHT

In the case that the company does not tour in a van, only essential production items are shipped, and the remainder of the items are requested from the venue. These items will be discussed with each venue to ensure they can be sourced. An itemised list of these items with images is appended to this document.

WE REQUIRE

A clear space of 10.0 x 8.0 metres [Width x Depth] for the performance area

Black vinyl dancefloor to cover the whole stage area

10 stage weights for anchoring set pieces

3 x tank traps

3 x 2.0 M 48.3mm scaffold poles for the rise stands

2 x lengths of 48.3mm scaffold poles that equal 6.0 M when combined

3 x tee key-clamps for forming a goalpost frame

Hand tools to secure the frame

4 x rolls of black 'Hi-Shine' dance floor (8.0 x 1.5 metres) to be laid on floor

4 x rolls of black 'Hi-Shine' dance floor (4.5 x 1.5 metres) to be hung on goalpost


WE BRING

Scaff'Foam sections

Assorted PVC tape for fixing the floor down

4 – LIGHTING

A generic lighting plan is included below and is appended to this technical rider. A venue-specific plan will be produced upon receipt of the venue's technical specification and plans. Fixtures can be substituted depending on venue stock, and we ask for a pre-rig where possible.

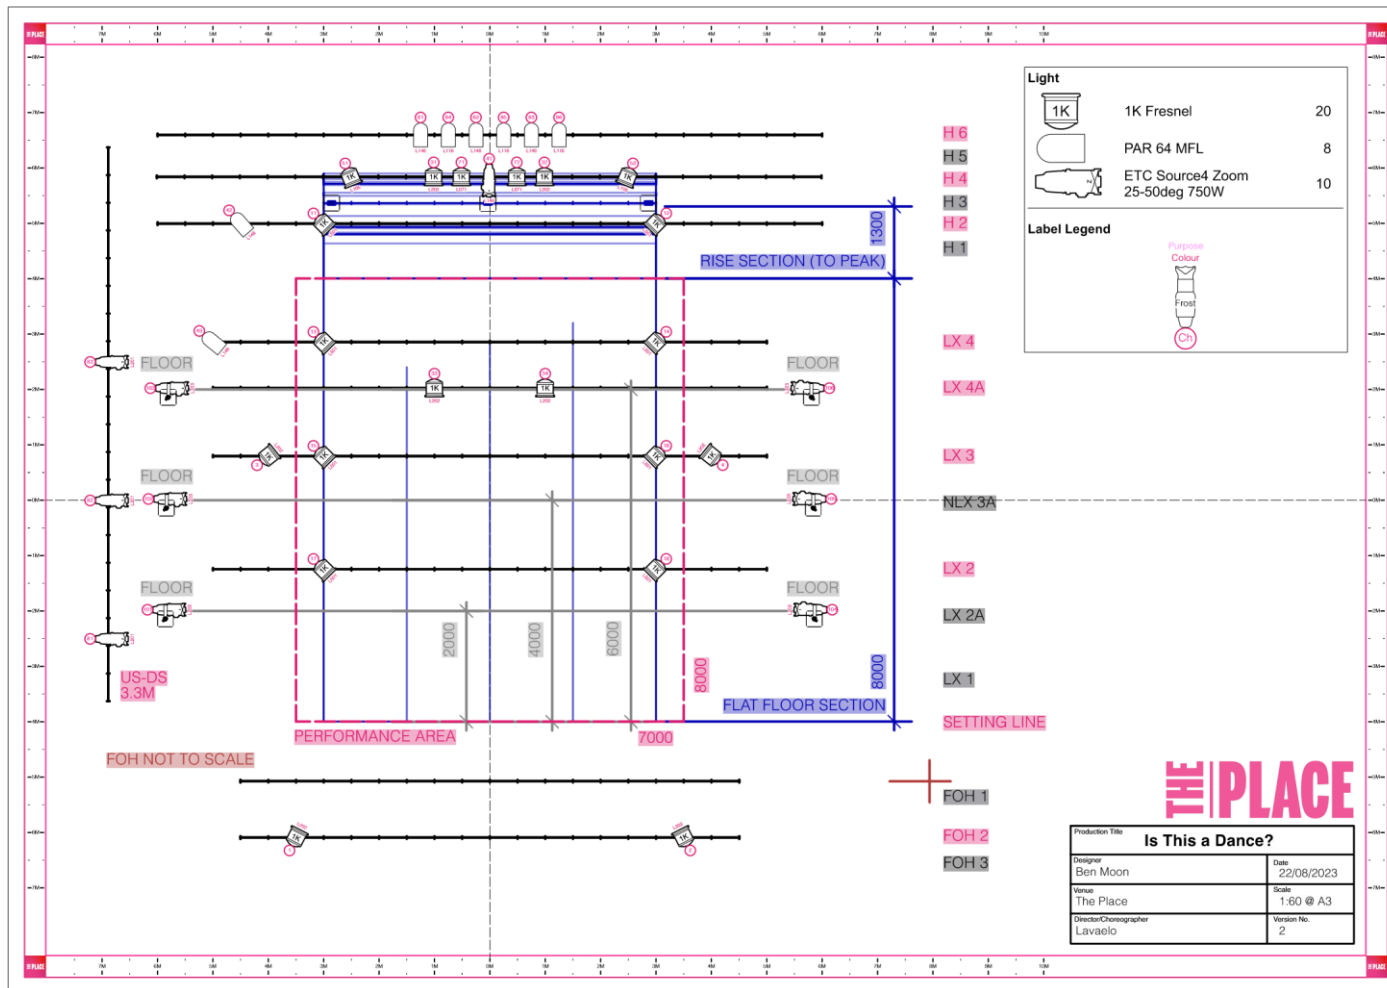

CONTROL

ETC Eos-based lighting console with fader wing

38 2.5kW dimmer ways

FIXTURES

20 1K Fresnels

8 PAR64 CP62 (MFL)

10 ETC Source 4 25/50° Zoom Profiles (or equivalent)

RIGGING, ACCESSORIES & EFFECTS

6 Lighting floor stands

1 Unique 2.1 Hazer

MISCELLANEOUS

Network connection between lighting console and QLab machine for OSC cues

Colour call

5 – SOUND

WE REQUIRE

Front of House PA system with:

- Minimum of two subwoofers

- Stereo out put

- Sufficient power and size to fill the audience area

Two on-stage monitors

QLab machine for playback (Apple Mac or similar)

6 – COSTUME & COMPANY

WE REQUIRE

One temperature-controlled dressing room

Access to drinking water facilities


Access to showering facilities and towels

Access to First Aid facilities and First Aid trained personnel

7 – NOTES

No part of this document forms a contract, however, failure to fulfil the technical requirements may result in the production not being able to be presented.

All plans included in this document are appended in their original size.

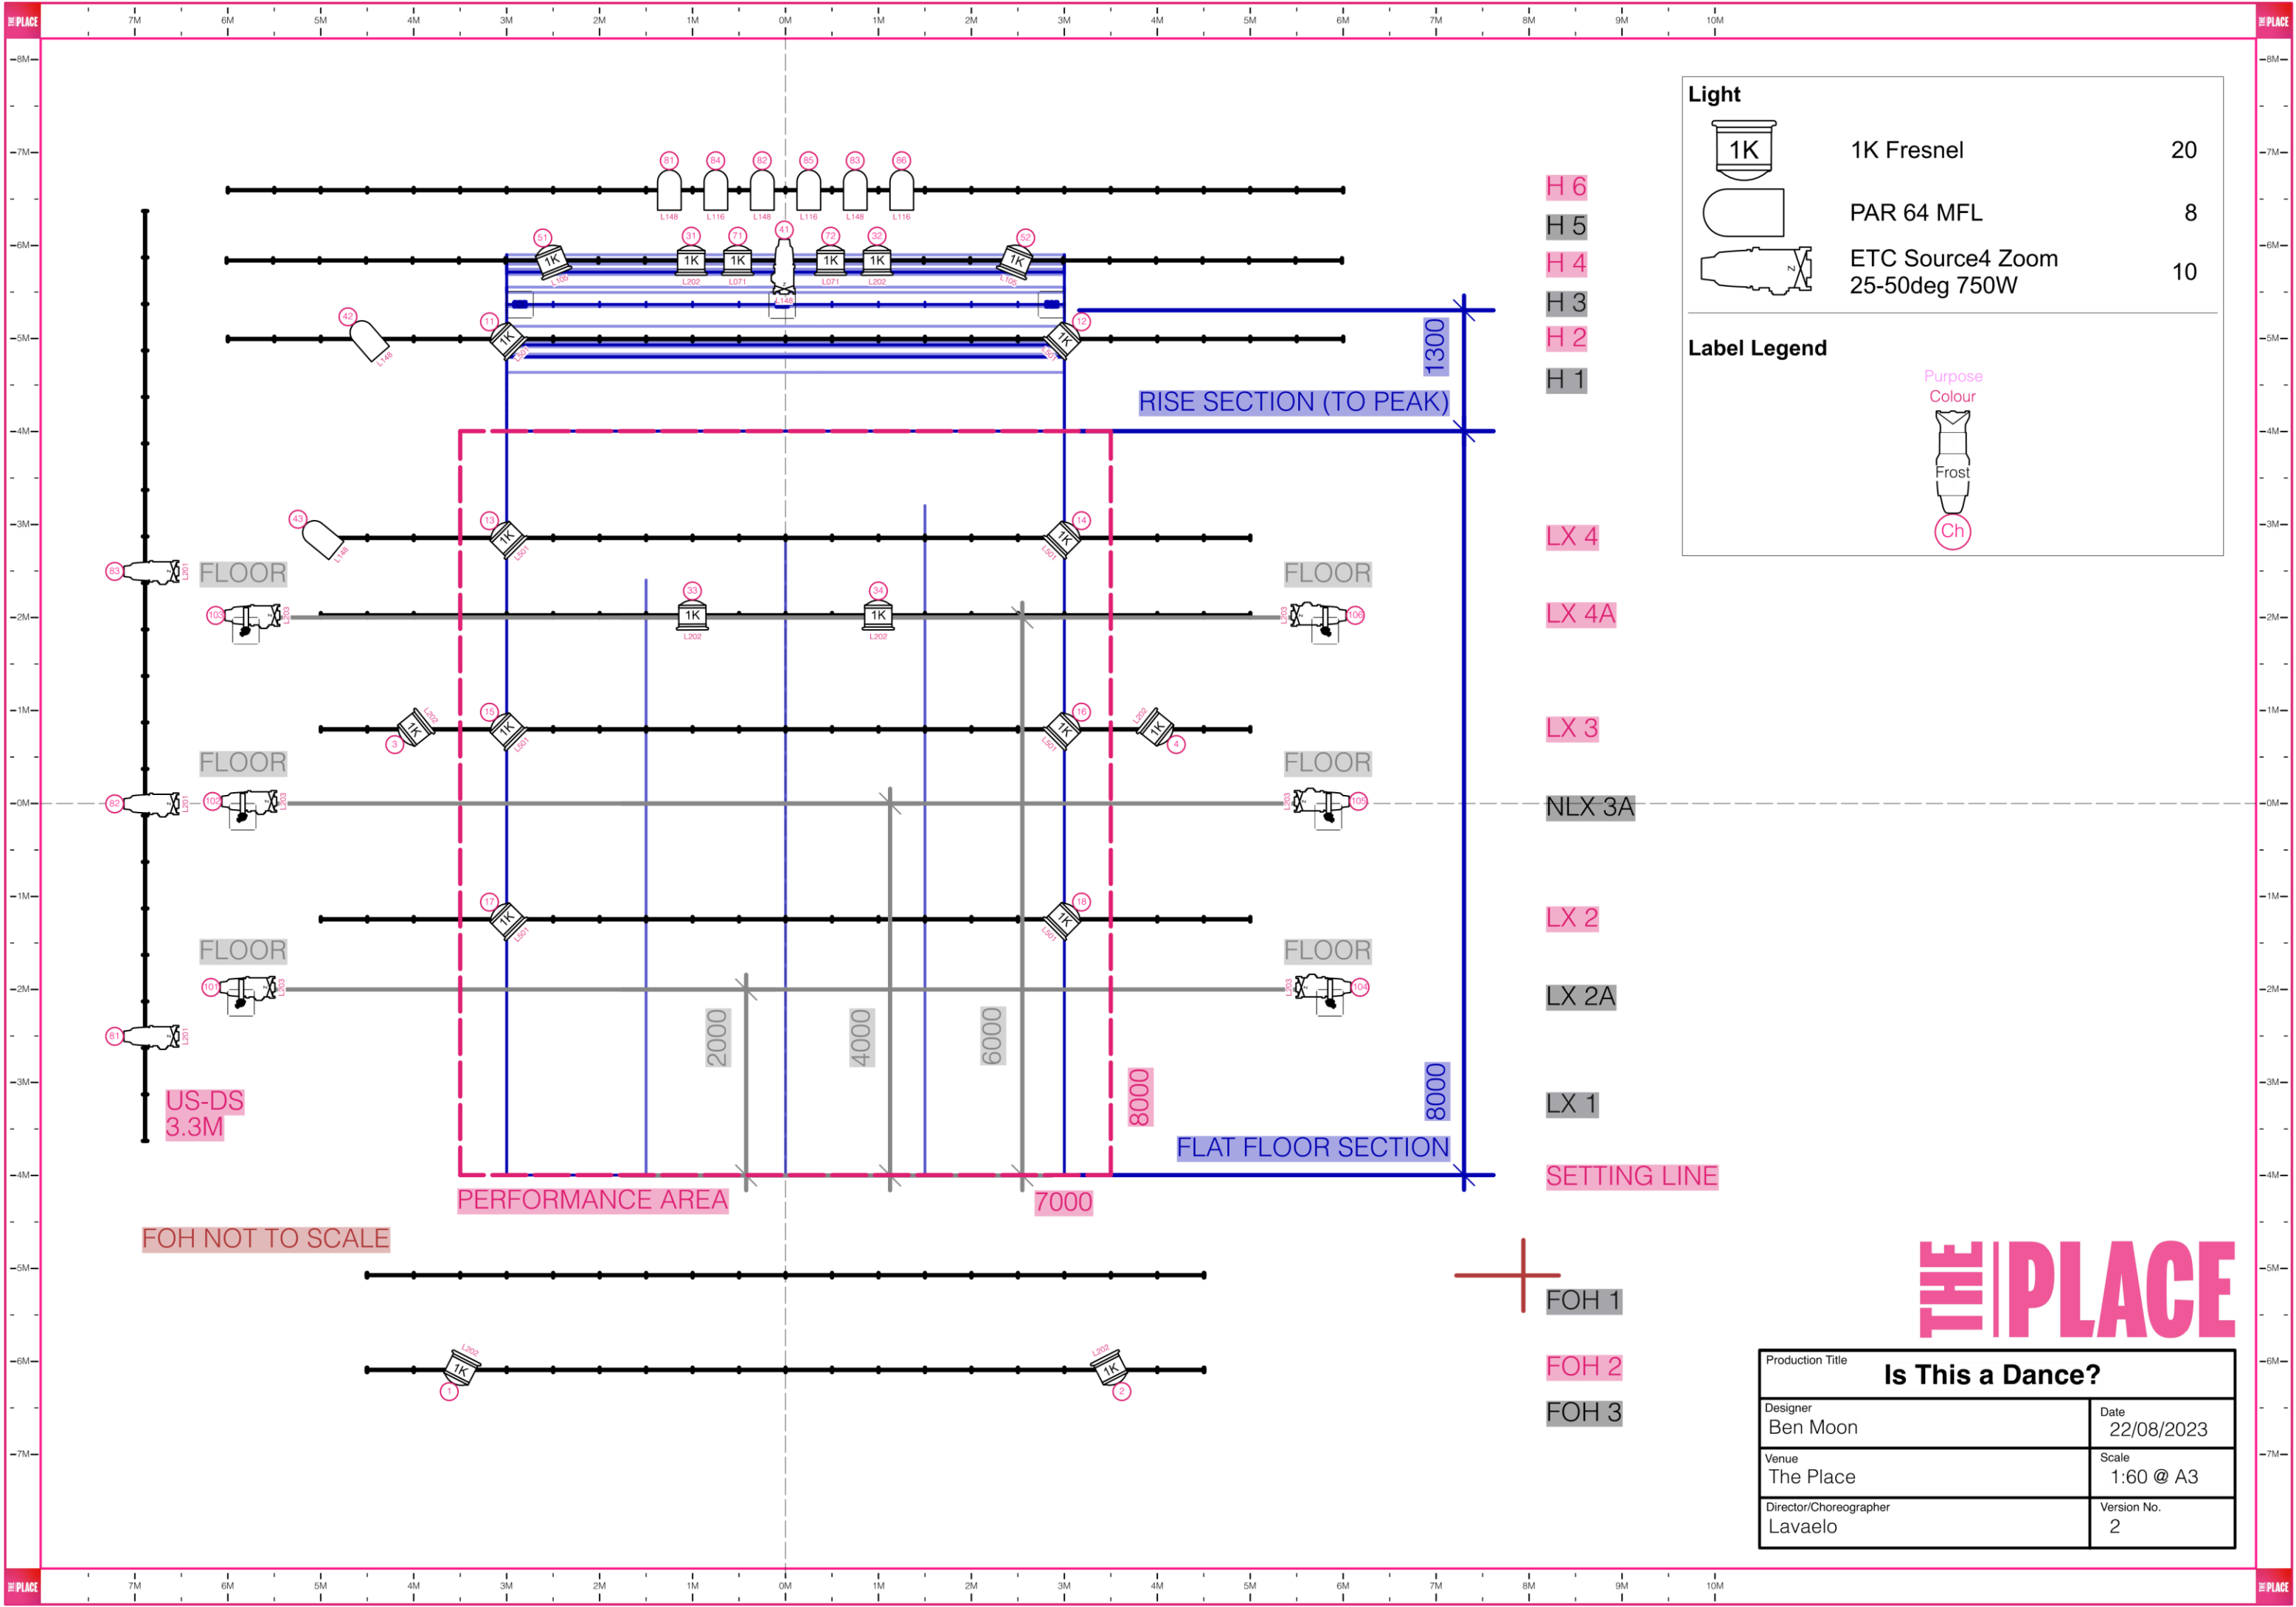

Light



1K Fresnel20



PAR 64 MFL8



ETC Source4 Zoom
25-50deg 750W10

Label Legend

PurposeColour




Frost



Ch

Production Title	
Is This a Dance?	
Designer	Date
Ben Moon	22/08/2023
Venue	Scale
The Place	1:60 @ A3
Director/Choreographer	Version No.
Lavaelo	2

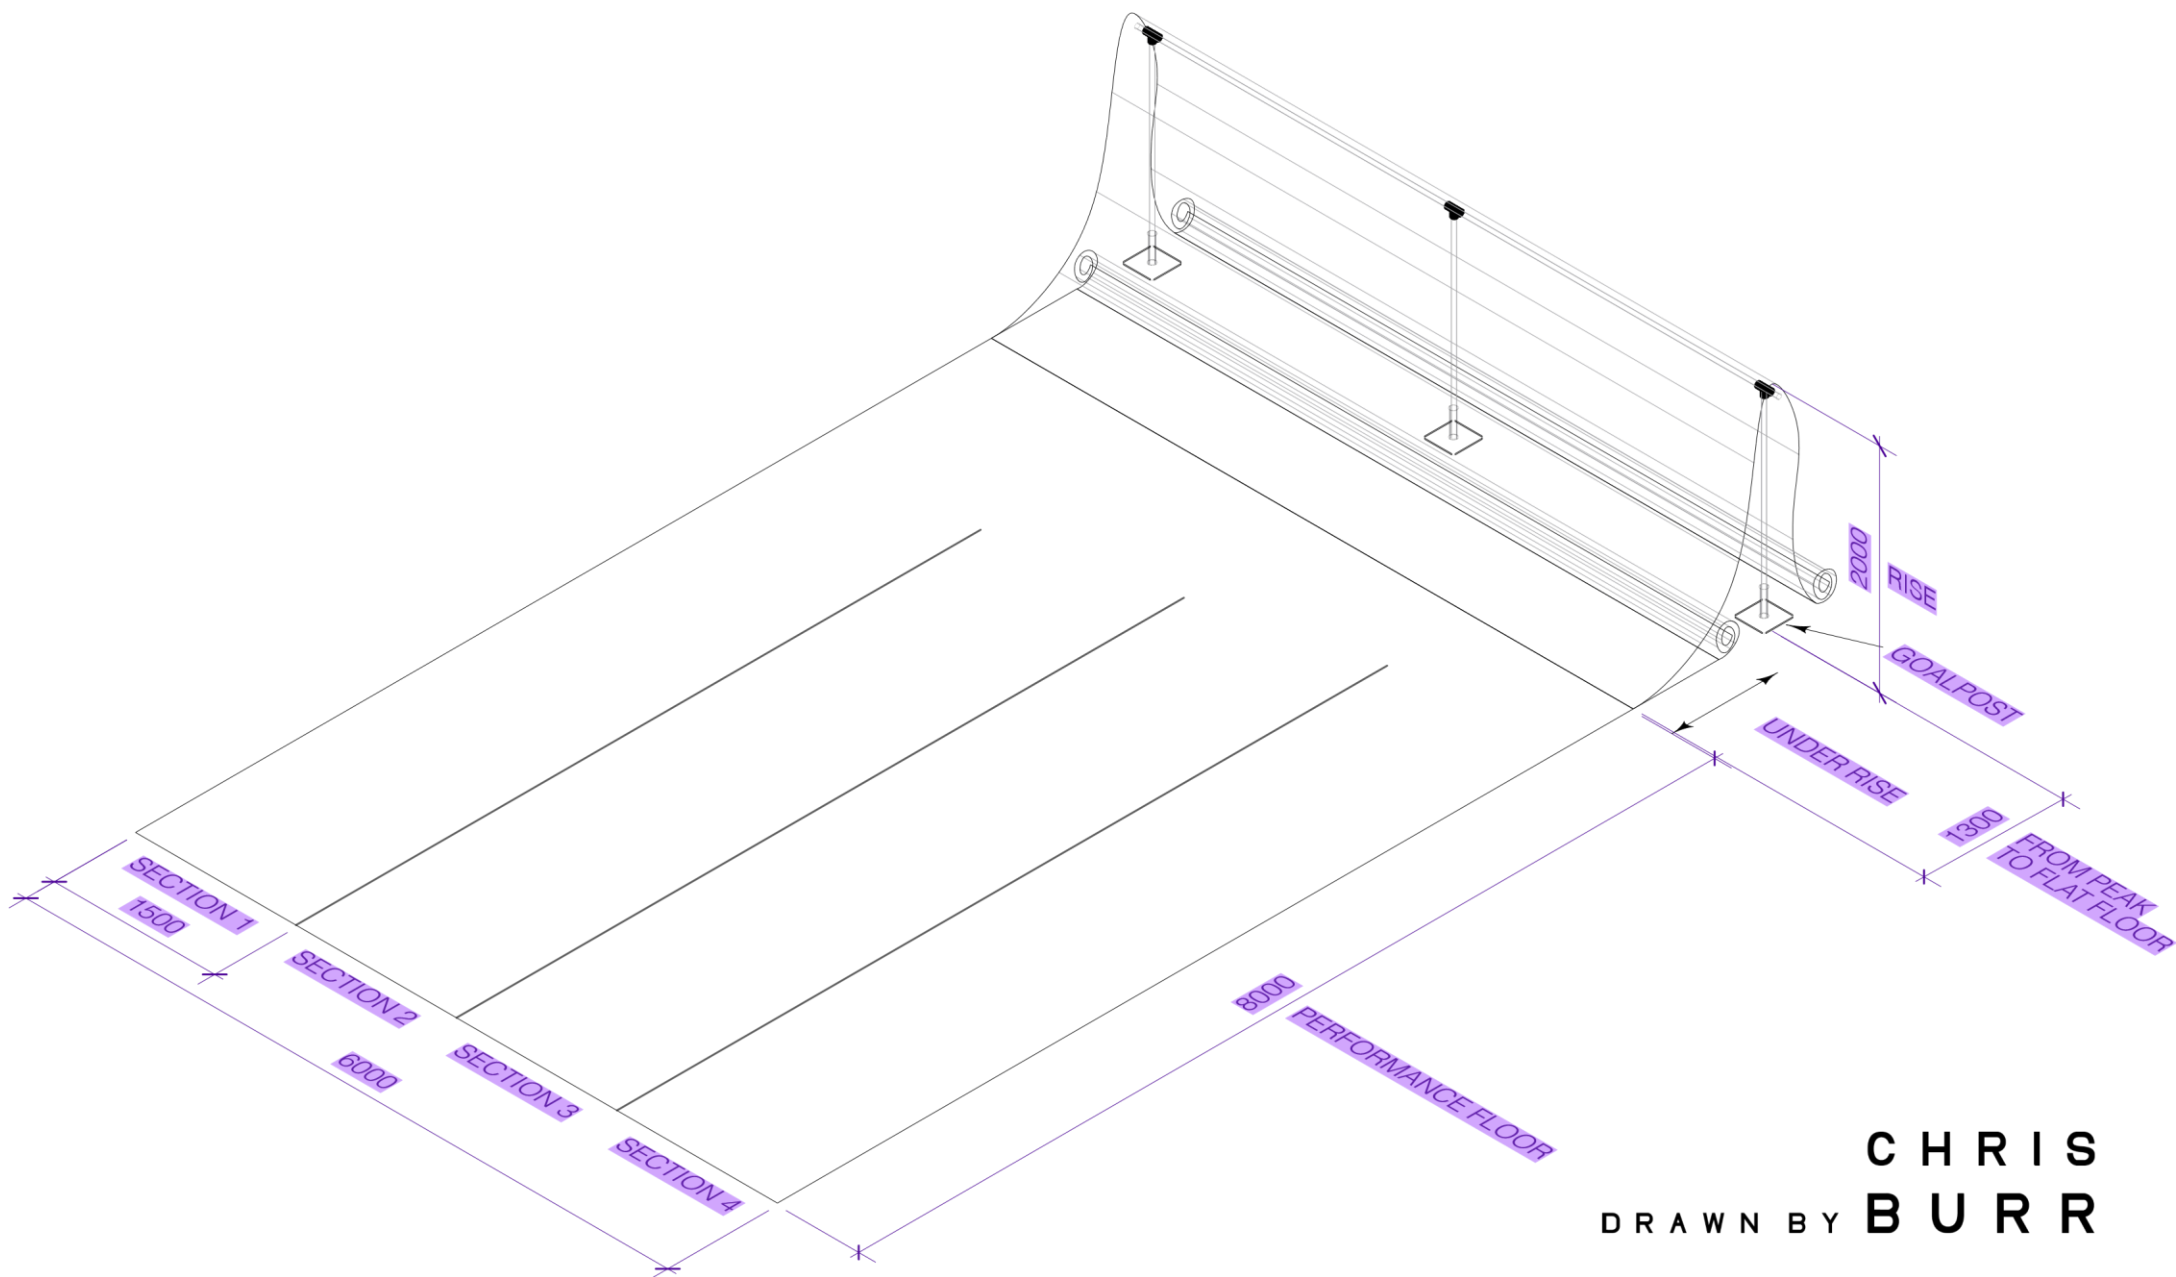

Item Description

Quantity Visual

Notes

Tank Traps

3



Tee key clamps 3

2m scaffold poles 3 48.3mm



Scaffold poles 2 48.3mm to make up 6m

