


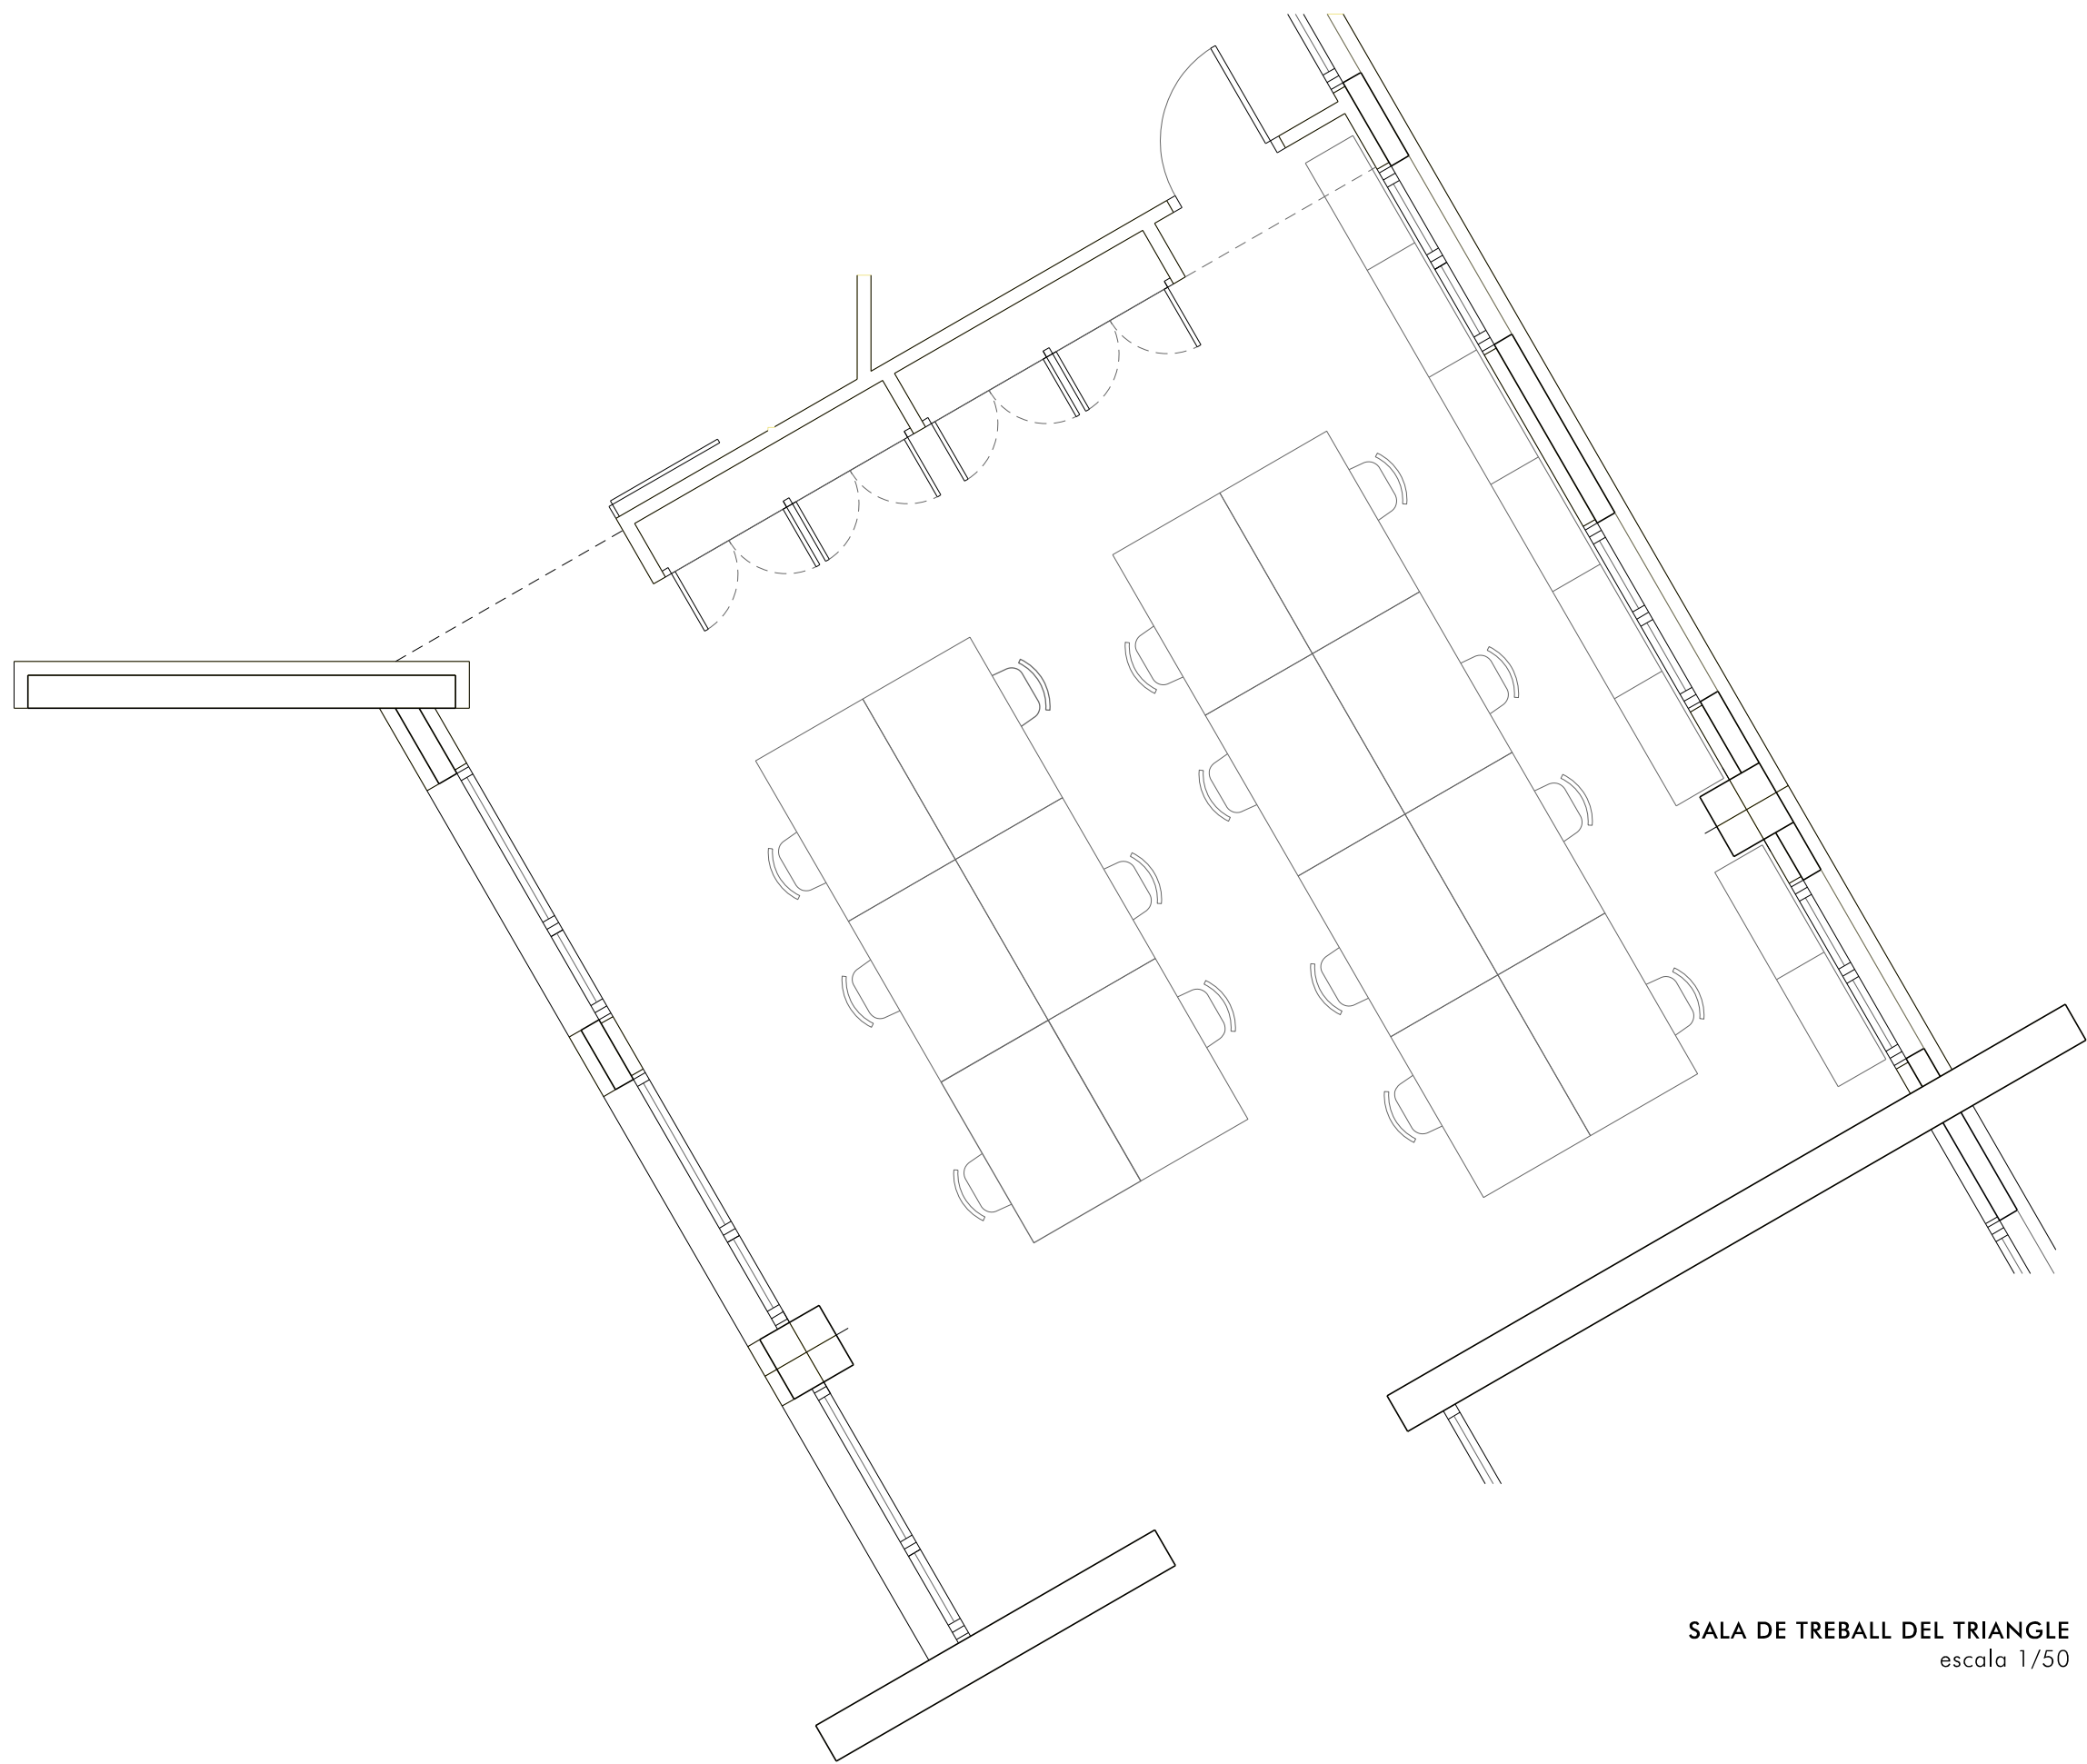

SALA DE TREBALL DEL TRIANGLE
escala 1/50