


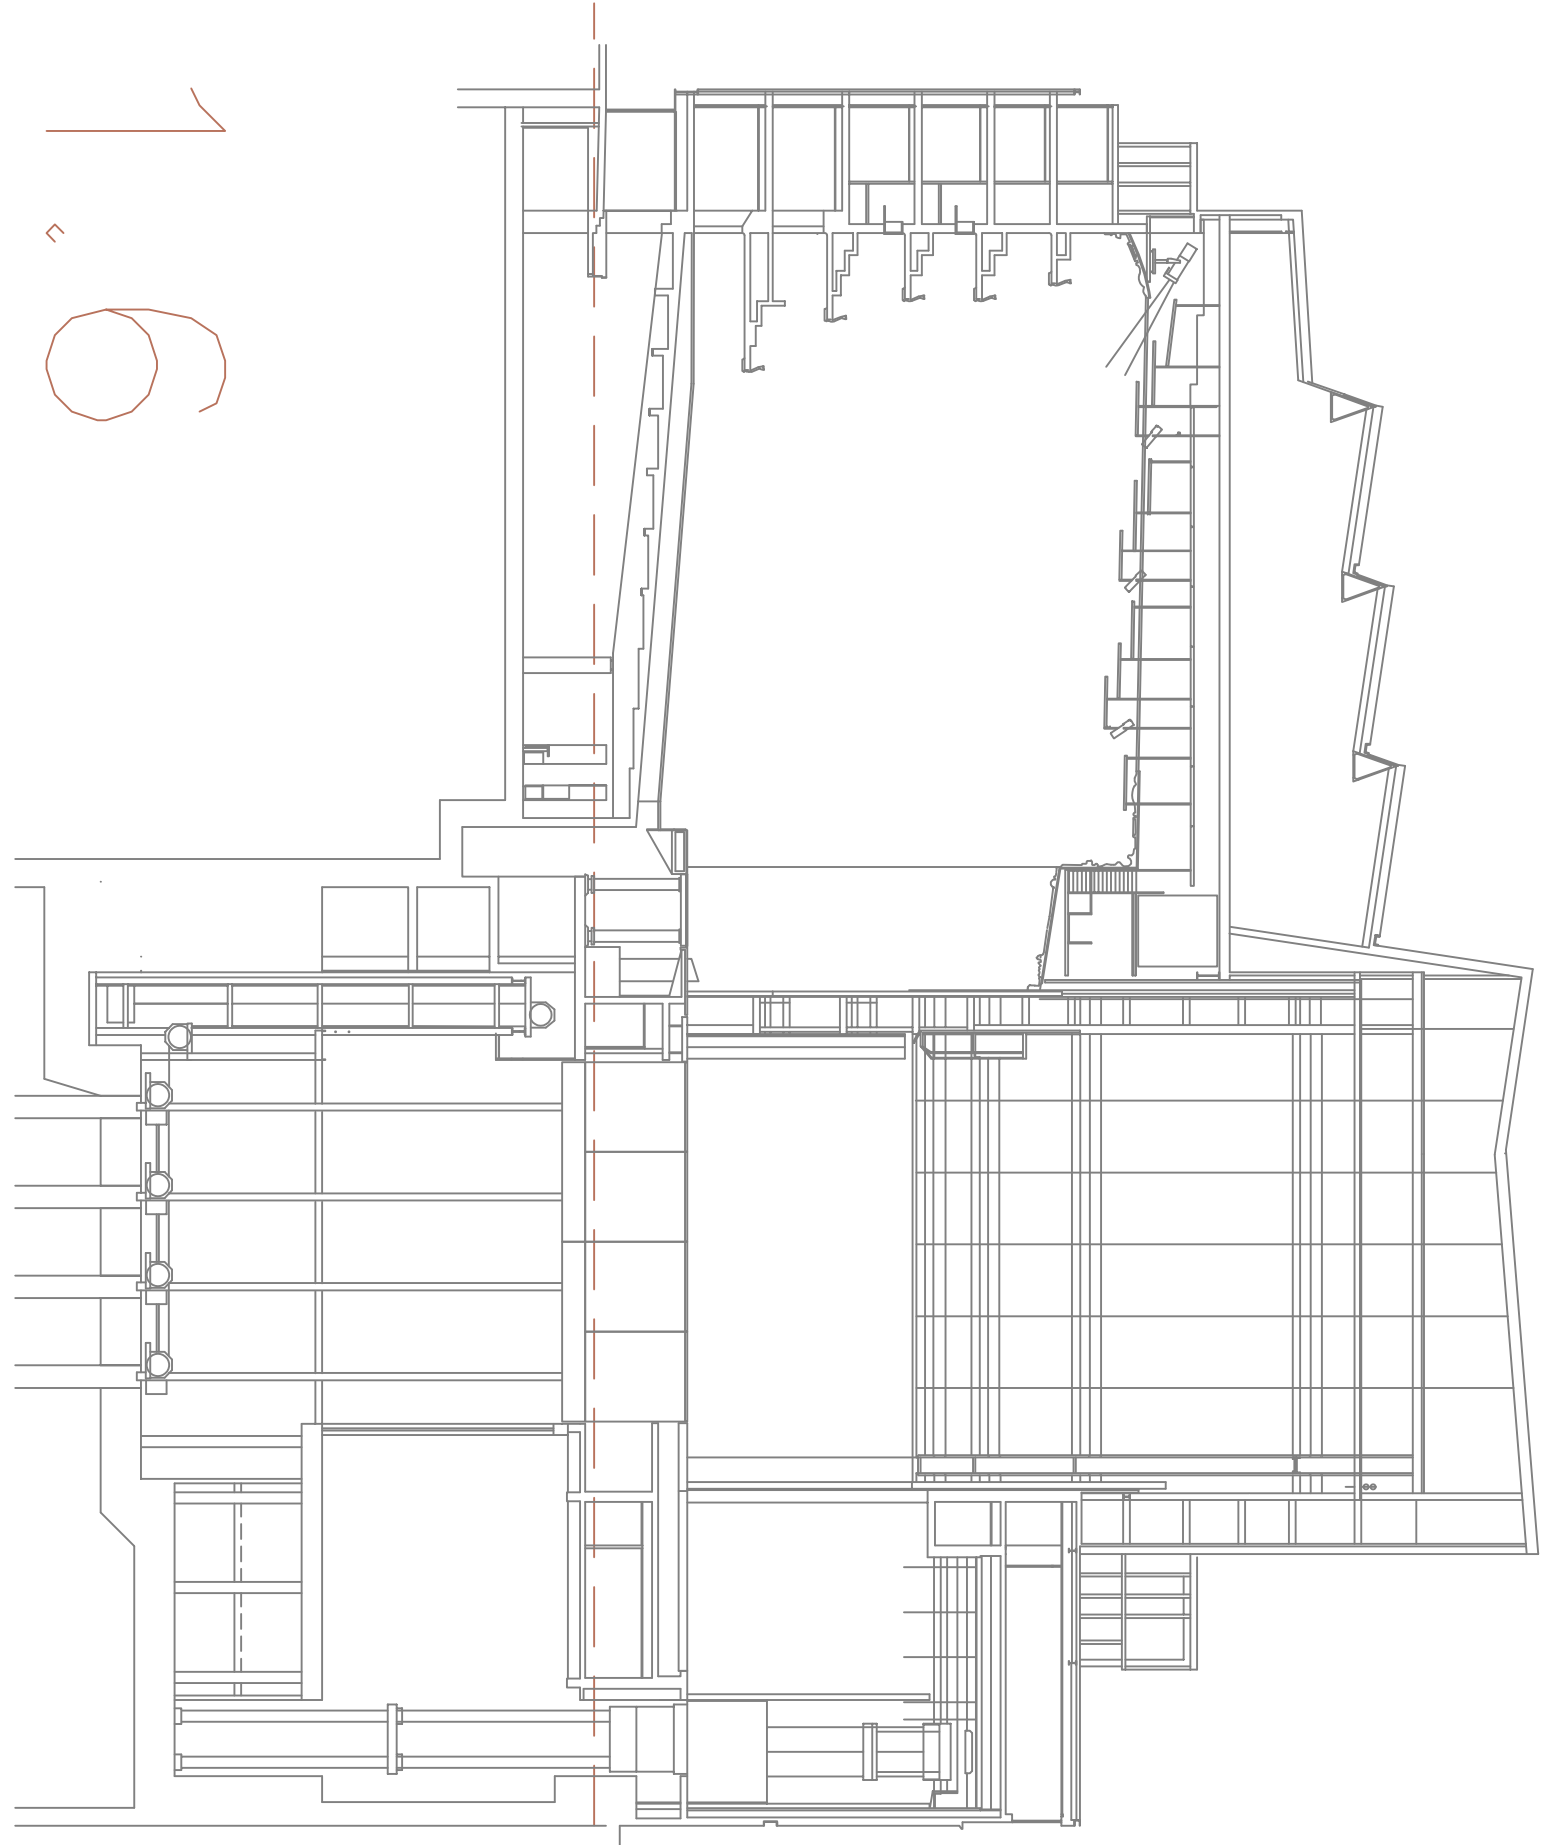

1.6

PLANTA -2
NIVELL -4.55

E 1:200

