


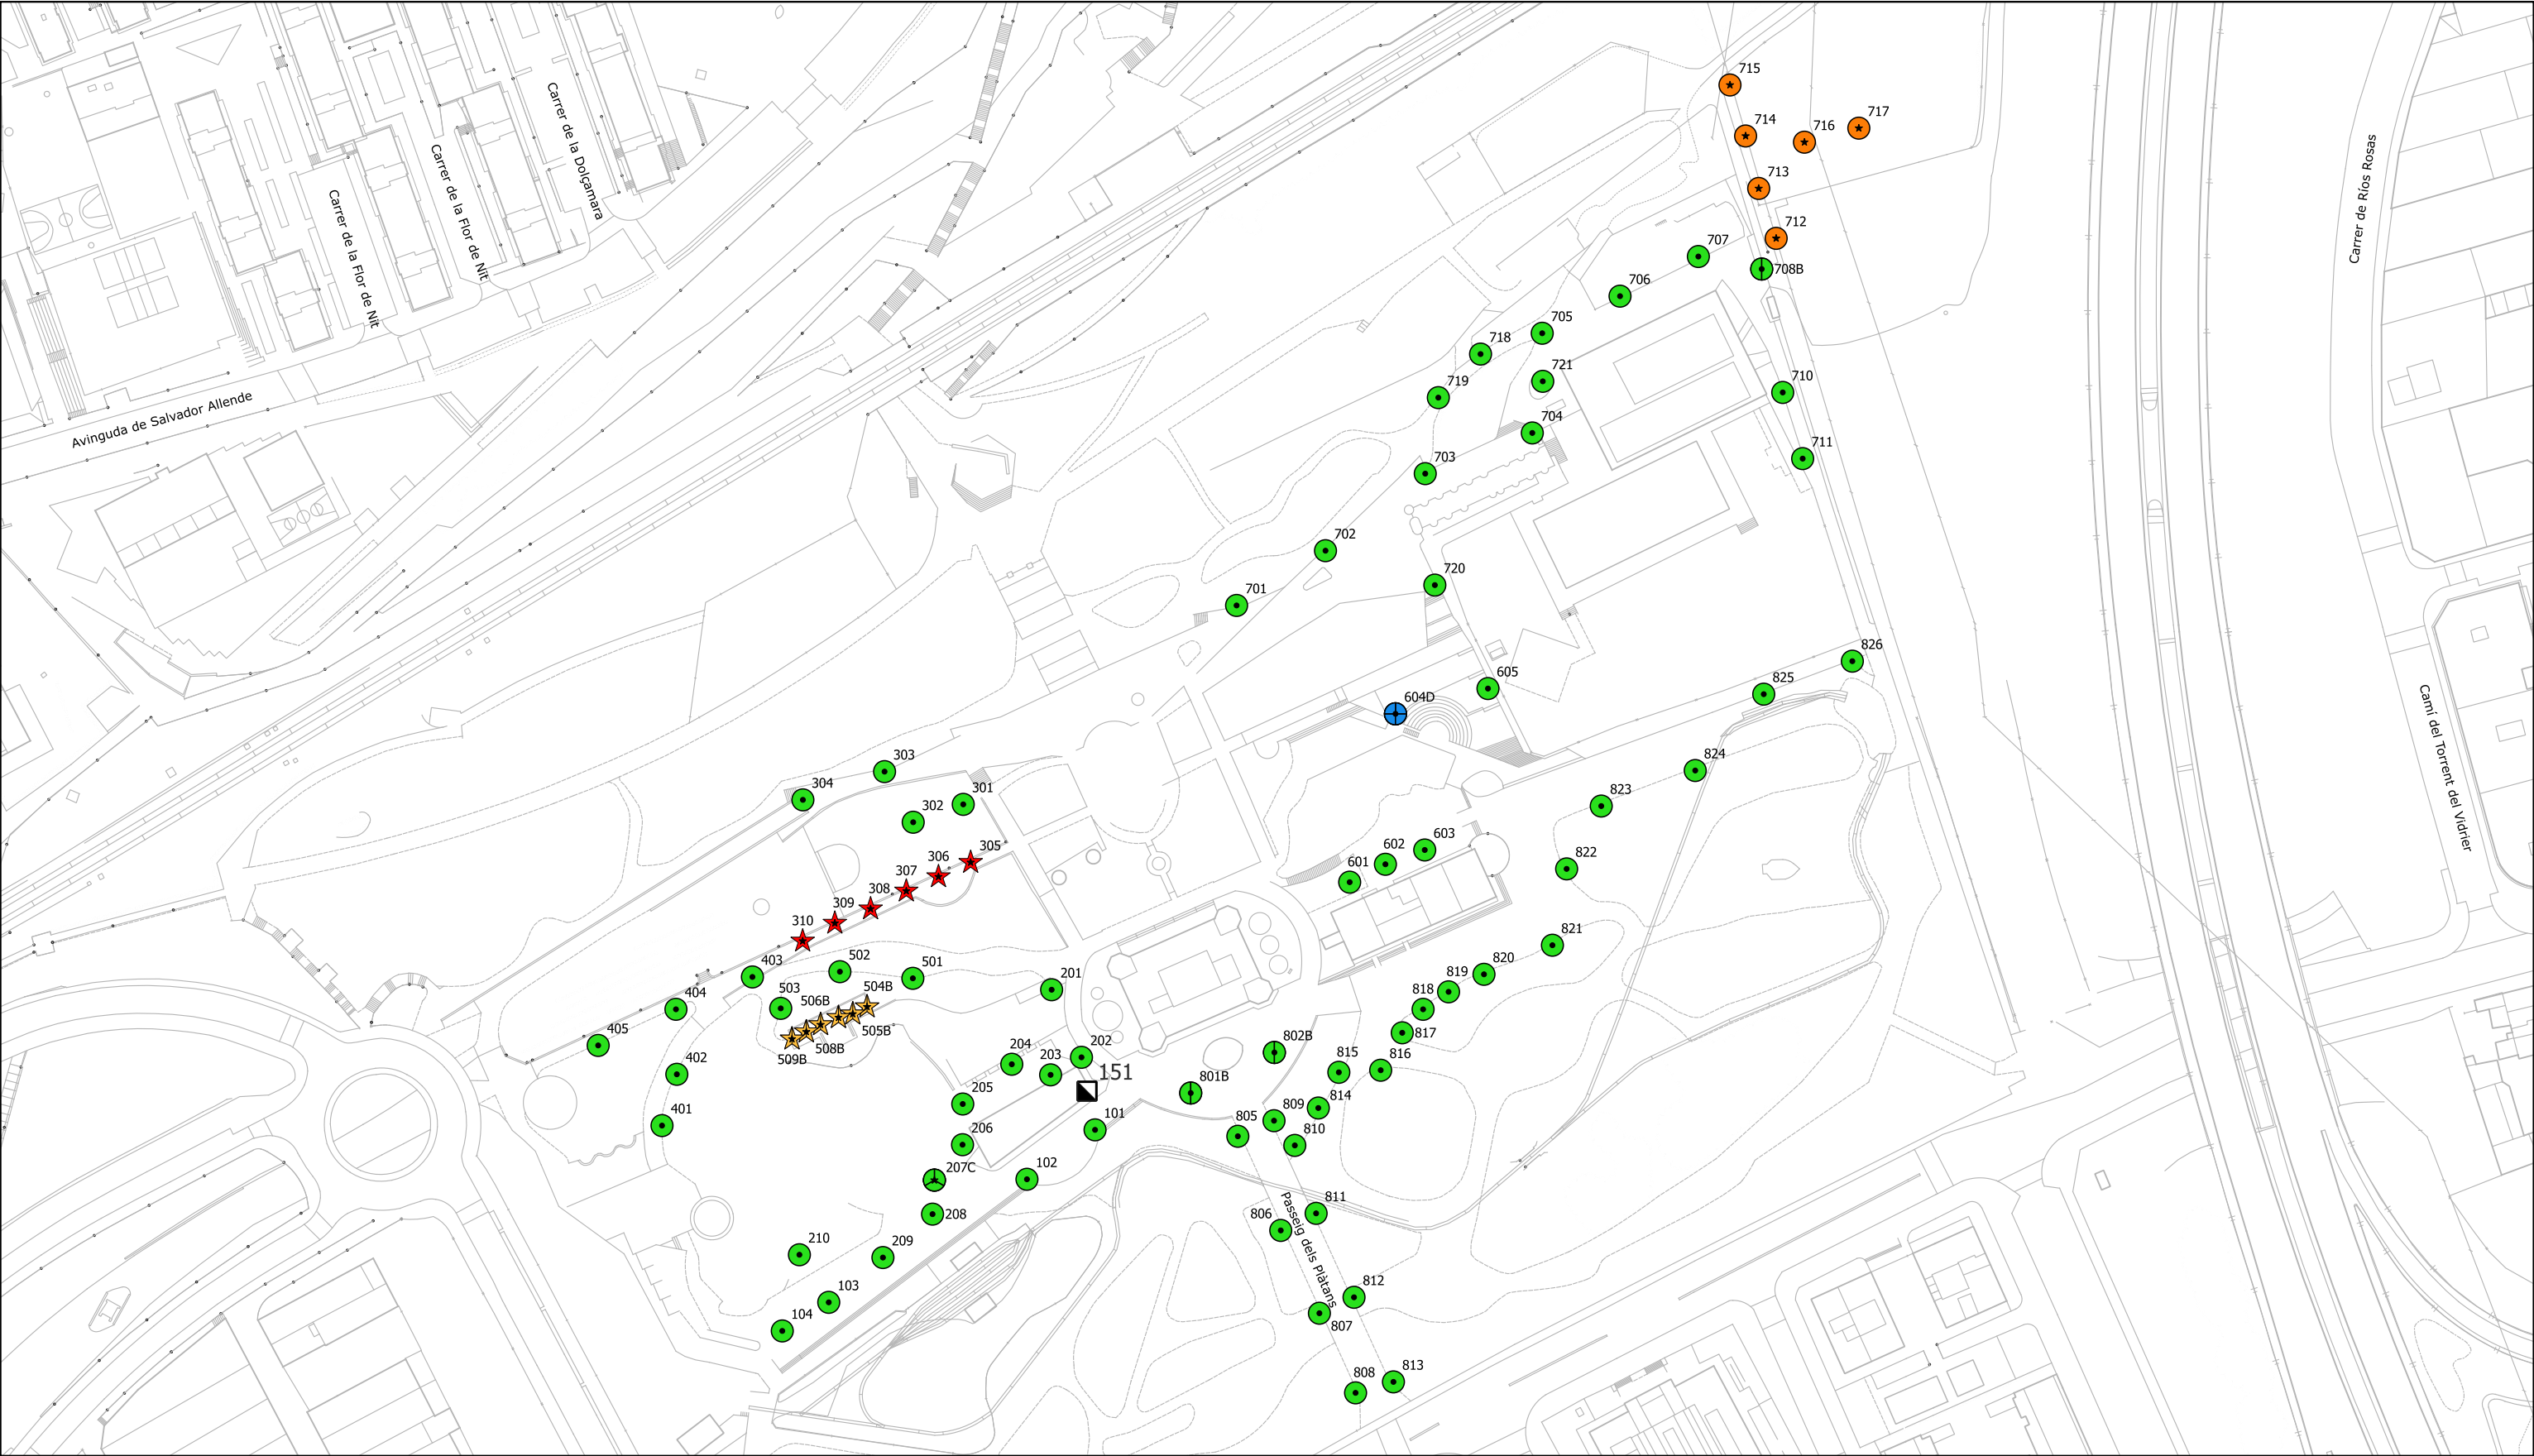

 Ajuntament de Cornellà de Llobregat	 ENLLUMENAT PÚBLIC	LLEGENDA : PUNTS DE LLUM ▣ Quadre comandament POTENCIA: 8909W	● 100W CMH, Co [64] ● 2 x 100W CMH, Co [6] ★ 2 x 13W Led, SI [12] ● 3 x 61W Led, Co [3]	★ 33W Led, Co [6] ● 4 x 250W CMH, Co [4] ★ 62W Led, SI [6]	Data: Gener 2025	QUADRE 151 PARC DE CAN MERCADER
					Sistema de coordenades: ETRS89 Projecció: UTM HUS 31 Escala: 1:1750 (A3) 	