




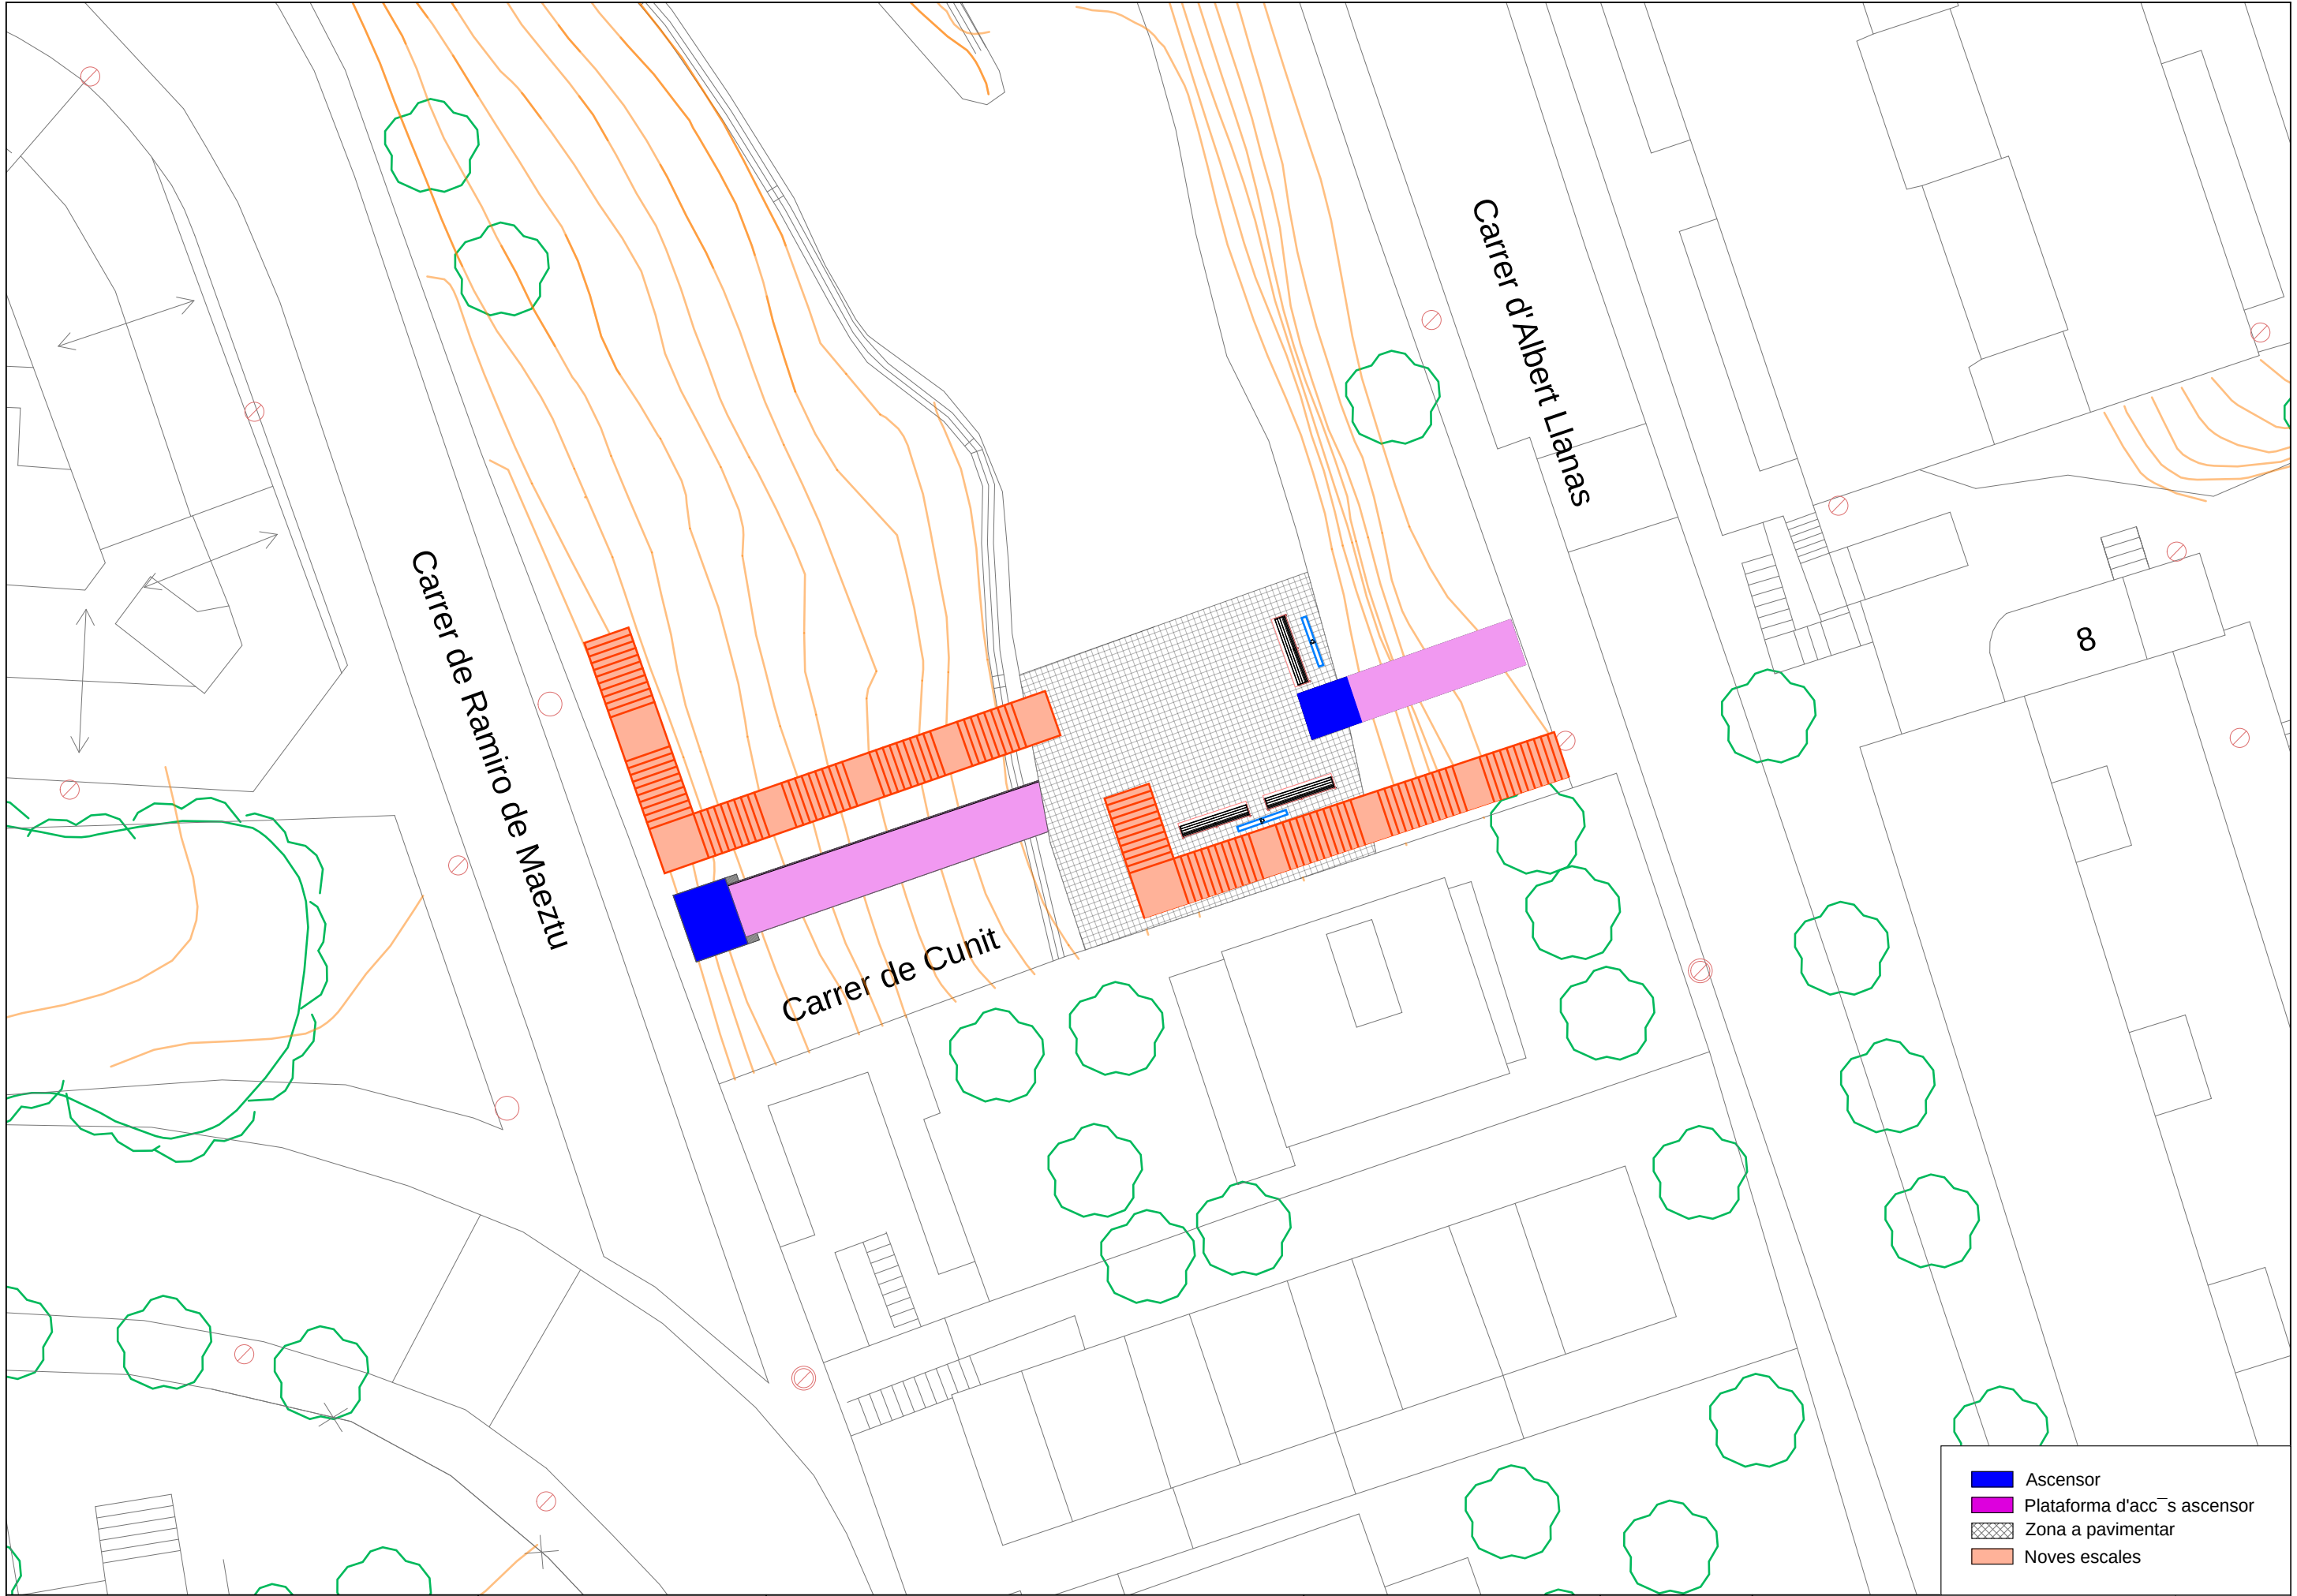

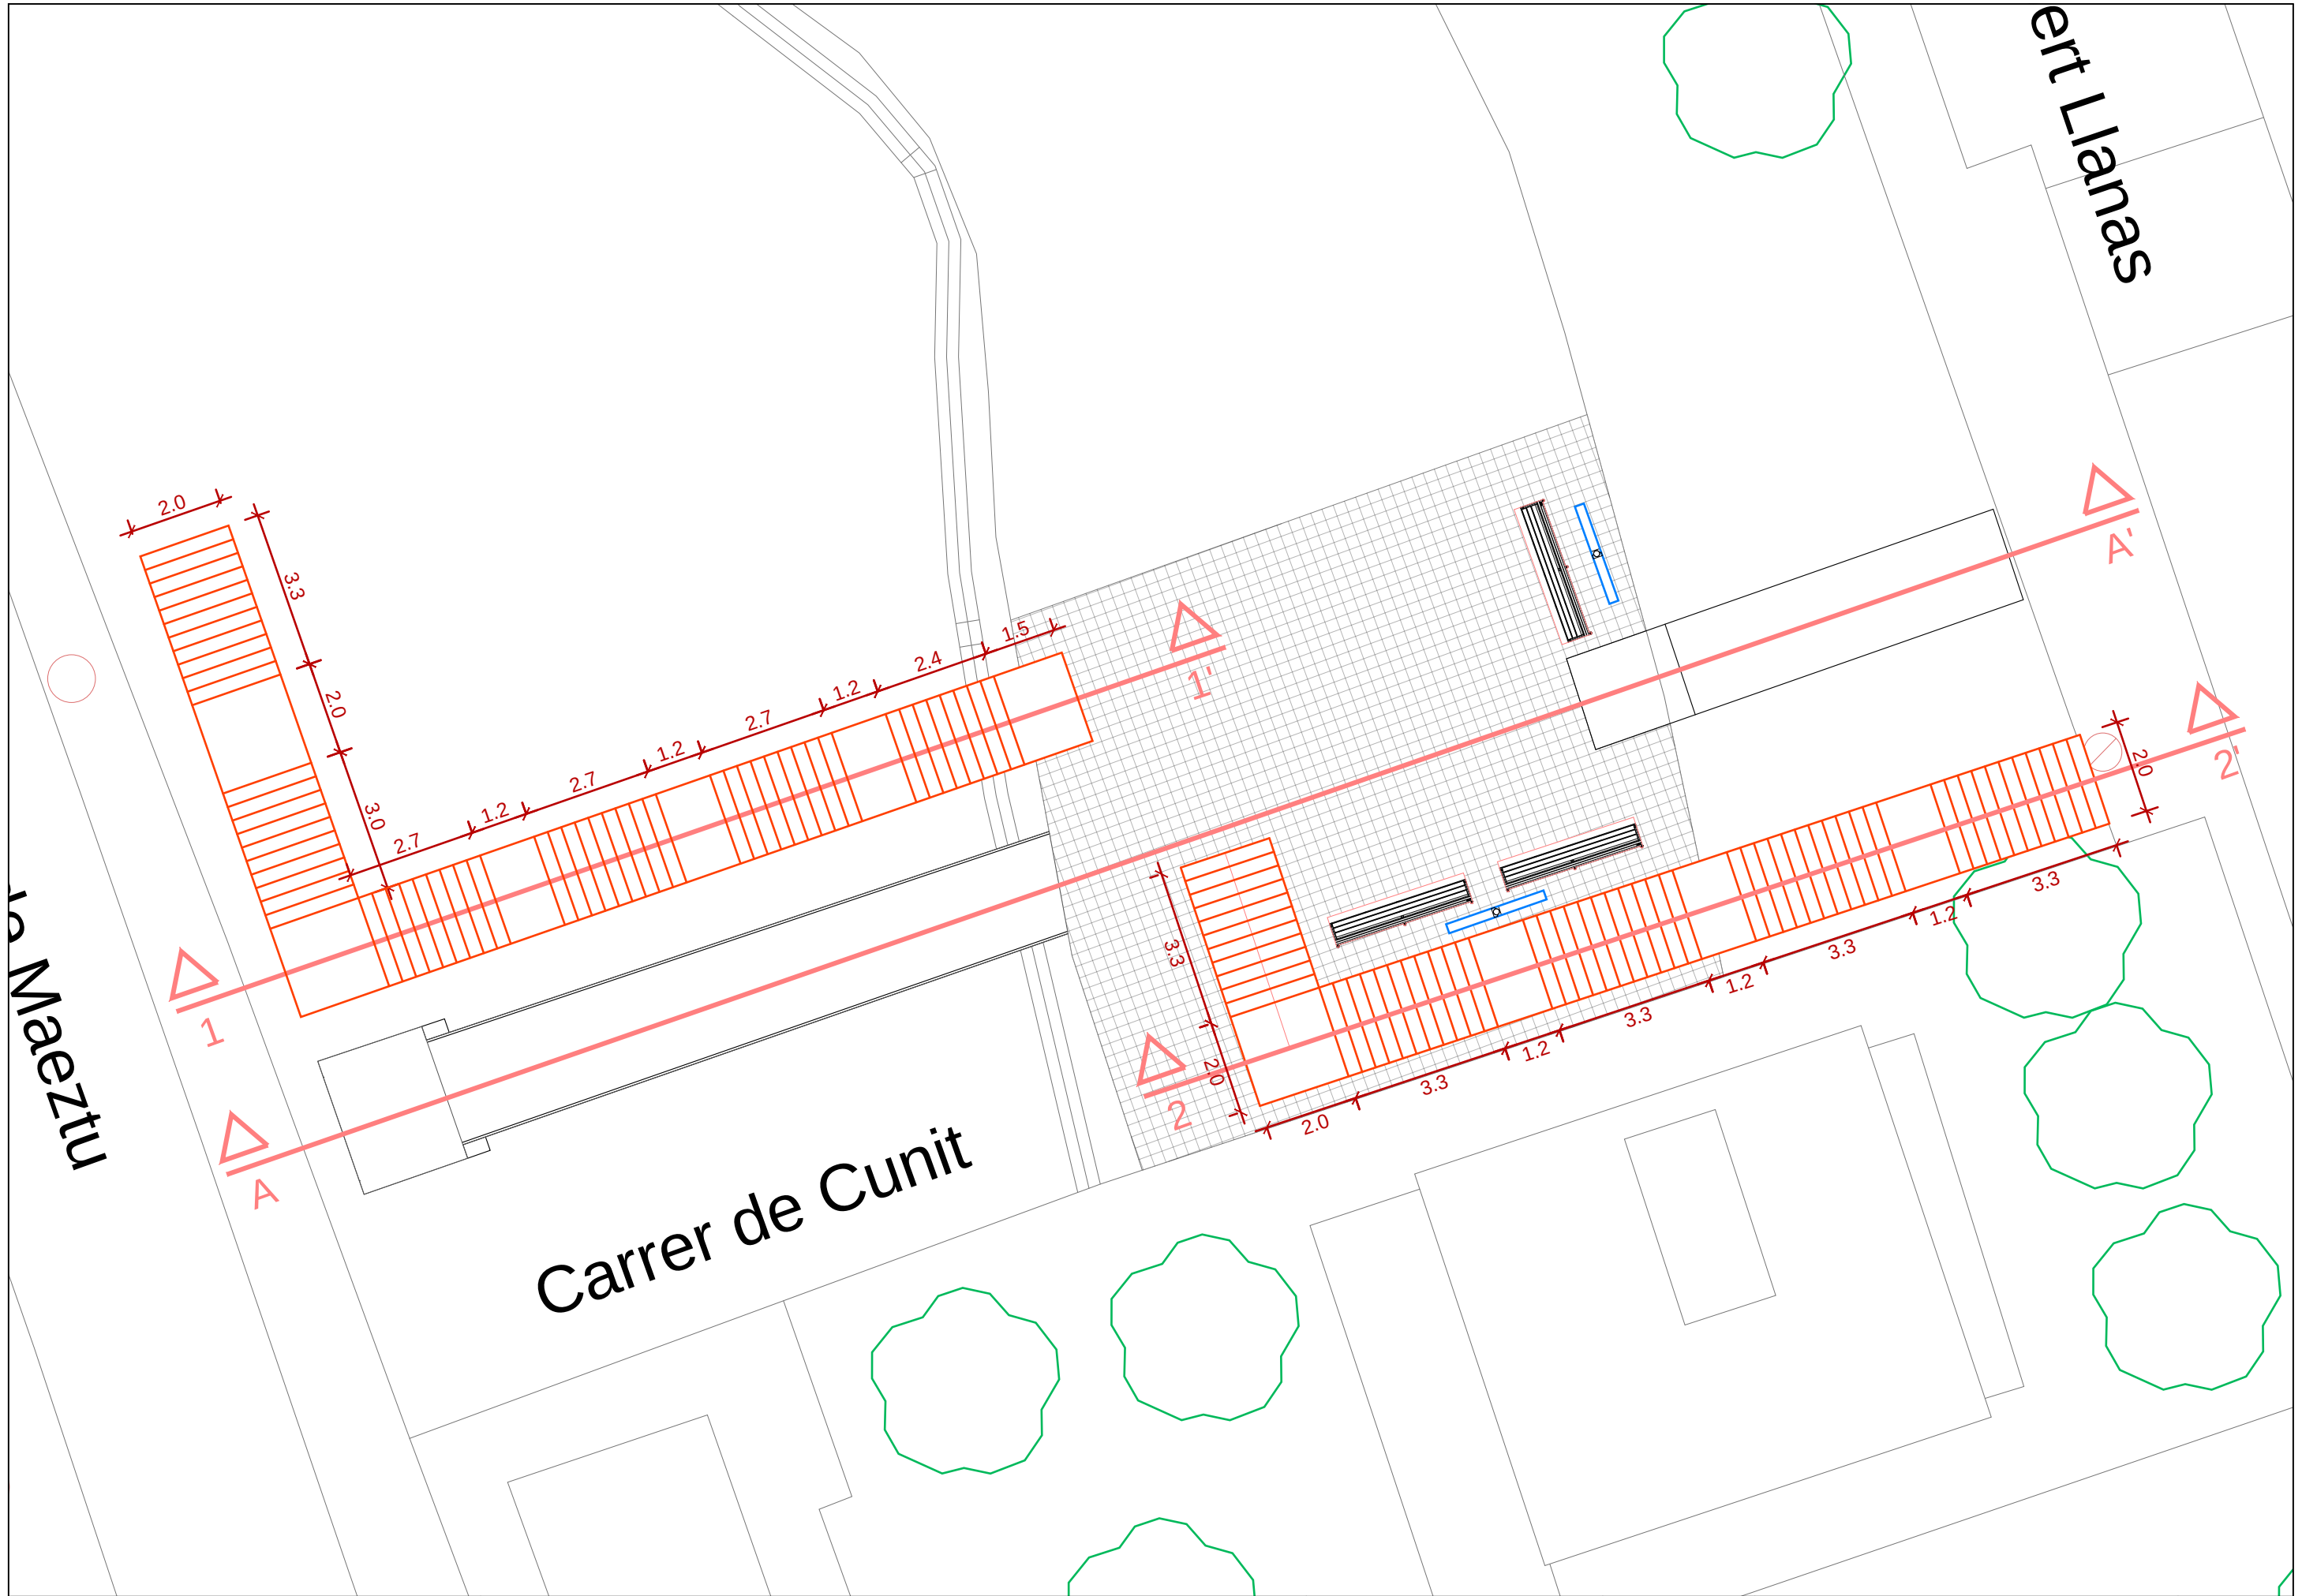





VISTA ASCENSORS

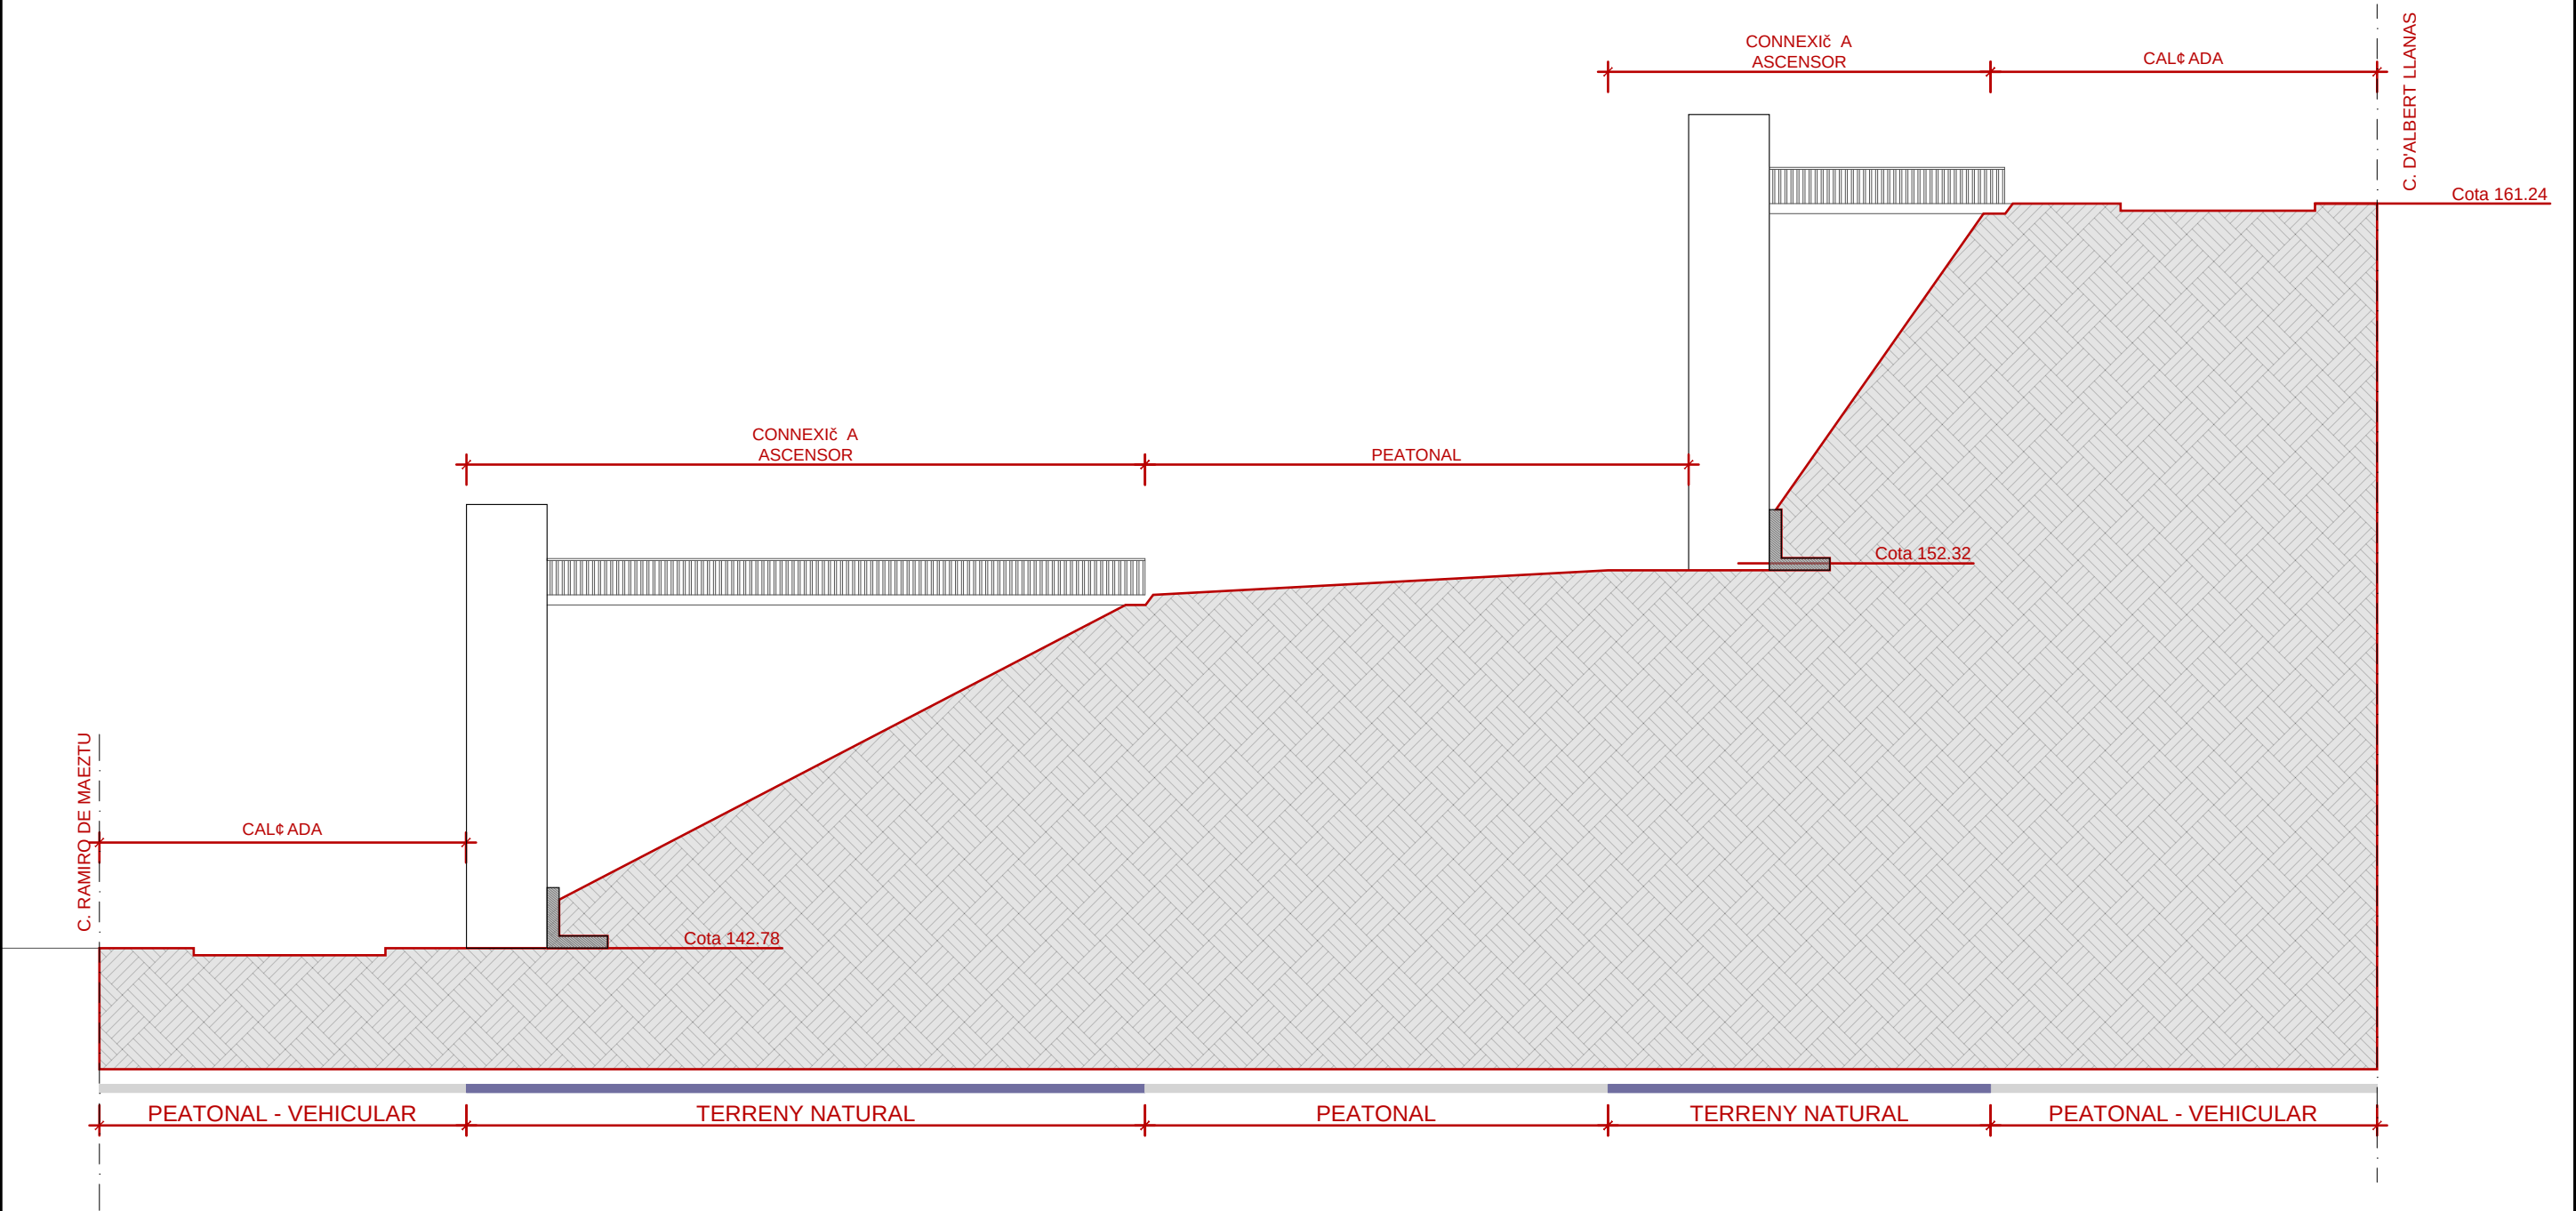

PERFIL LONGITUDINAL COMPLET A - A'
ESC 1:250

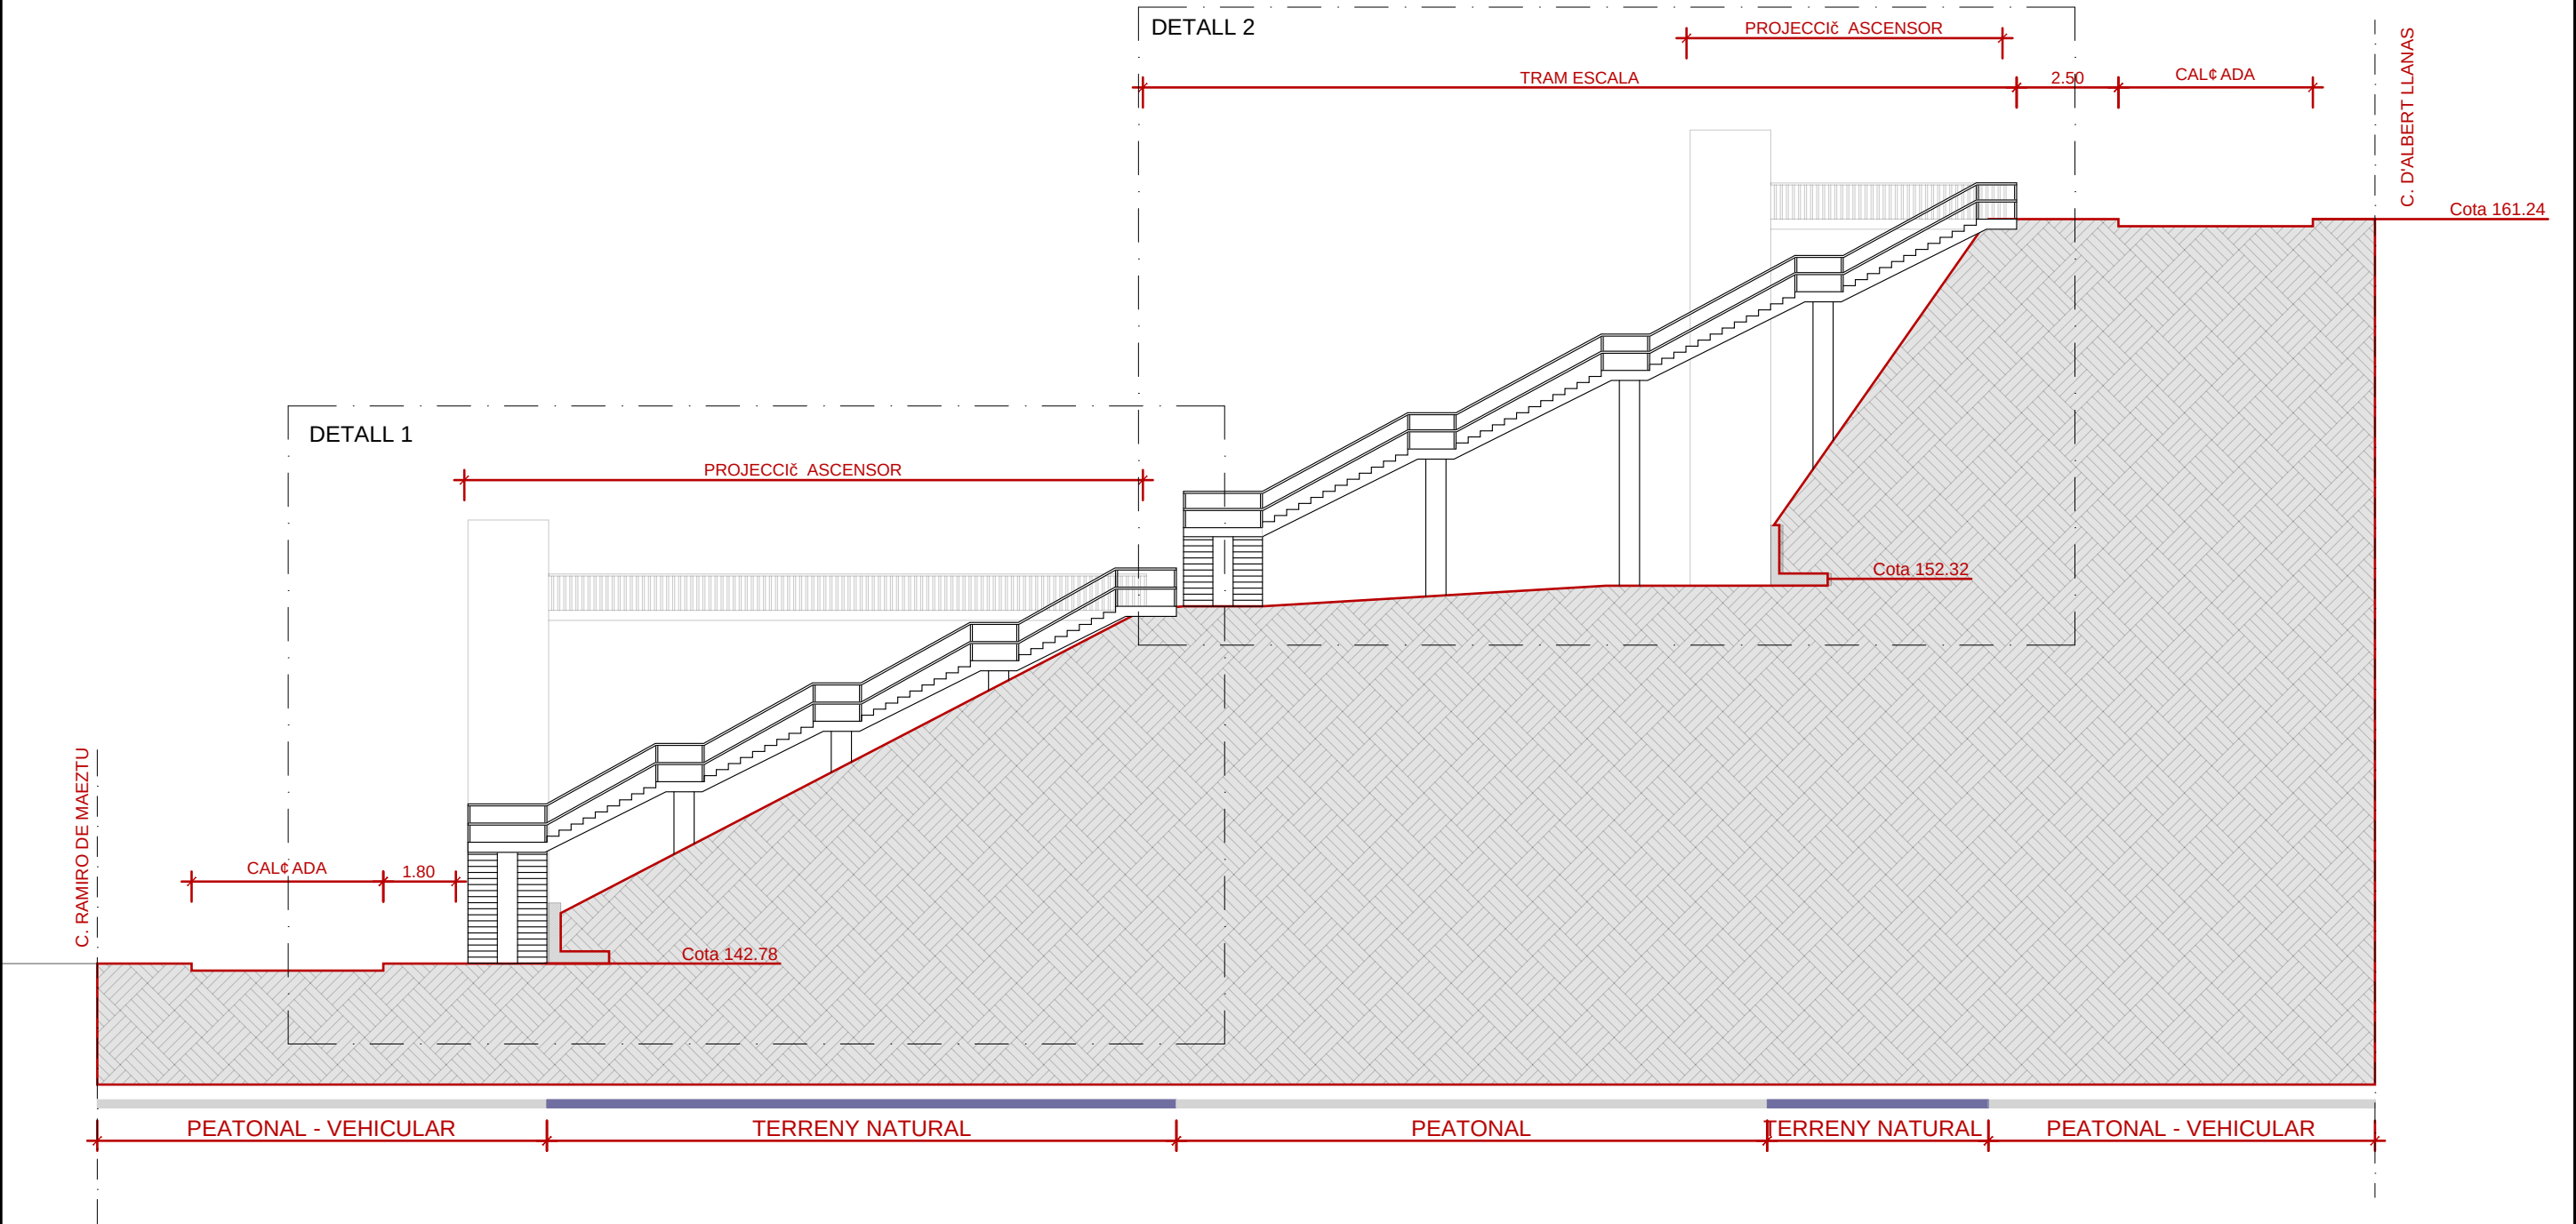

PERFIL LONGITUDINAL DETALL 1
ESC 1:125

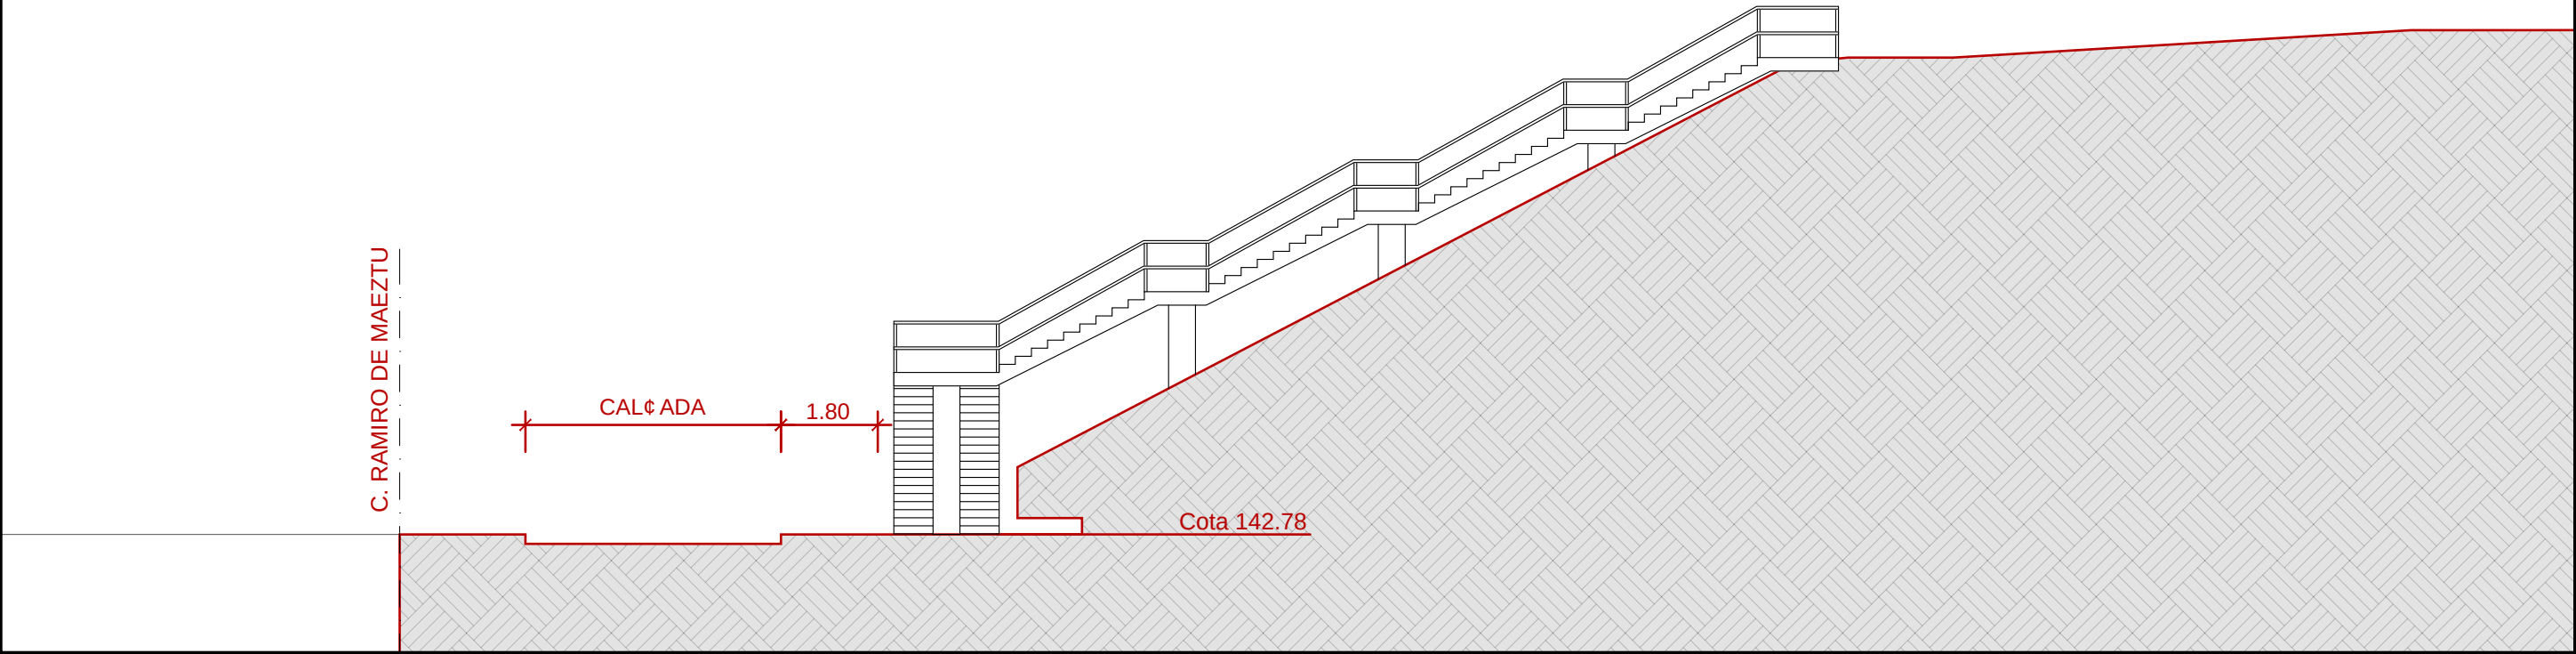

PERFIL LONGITUDINAL DETALL 2
ESC 1:125

