


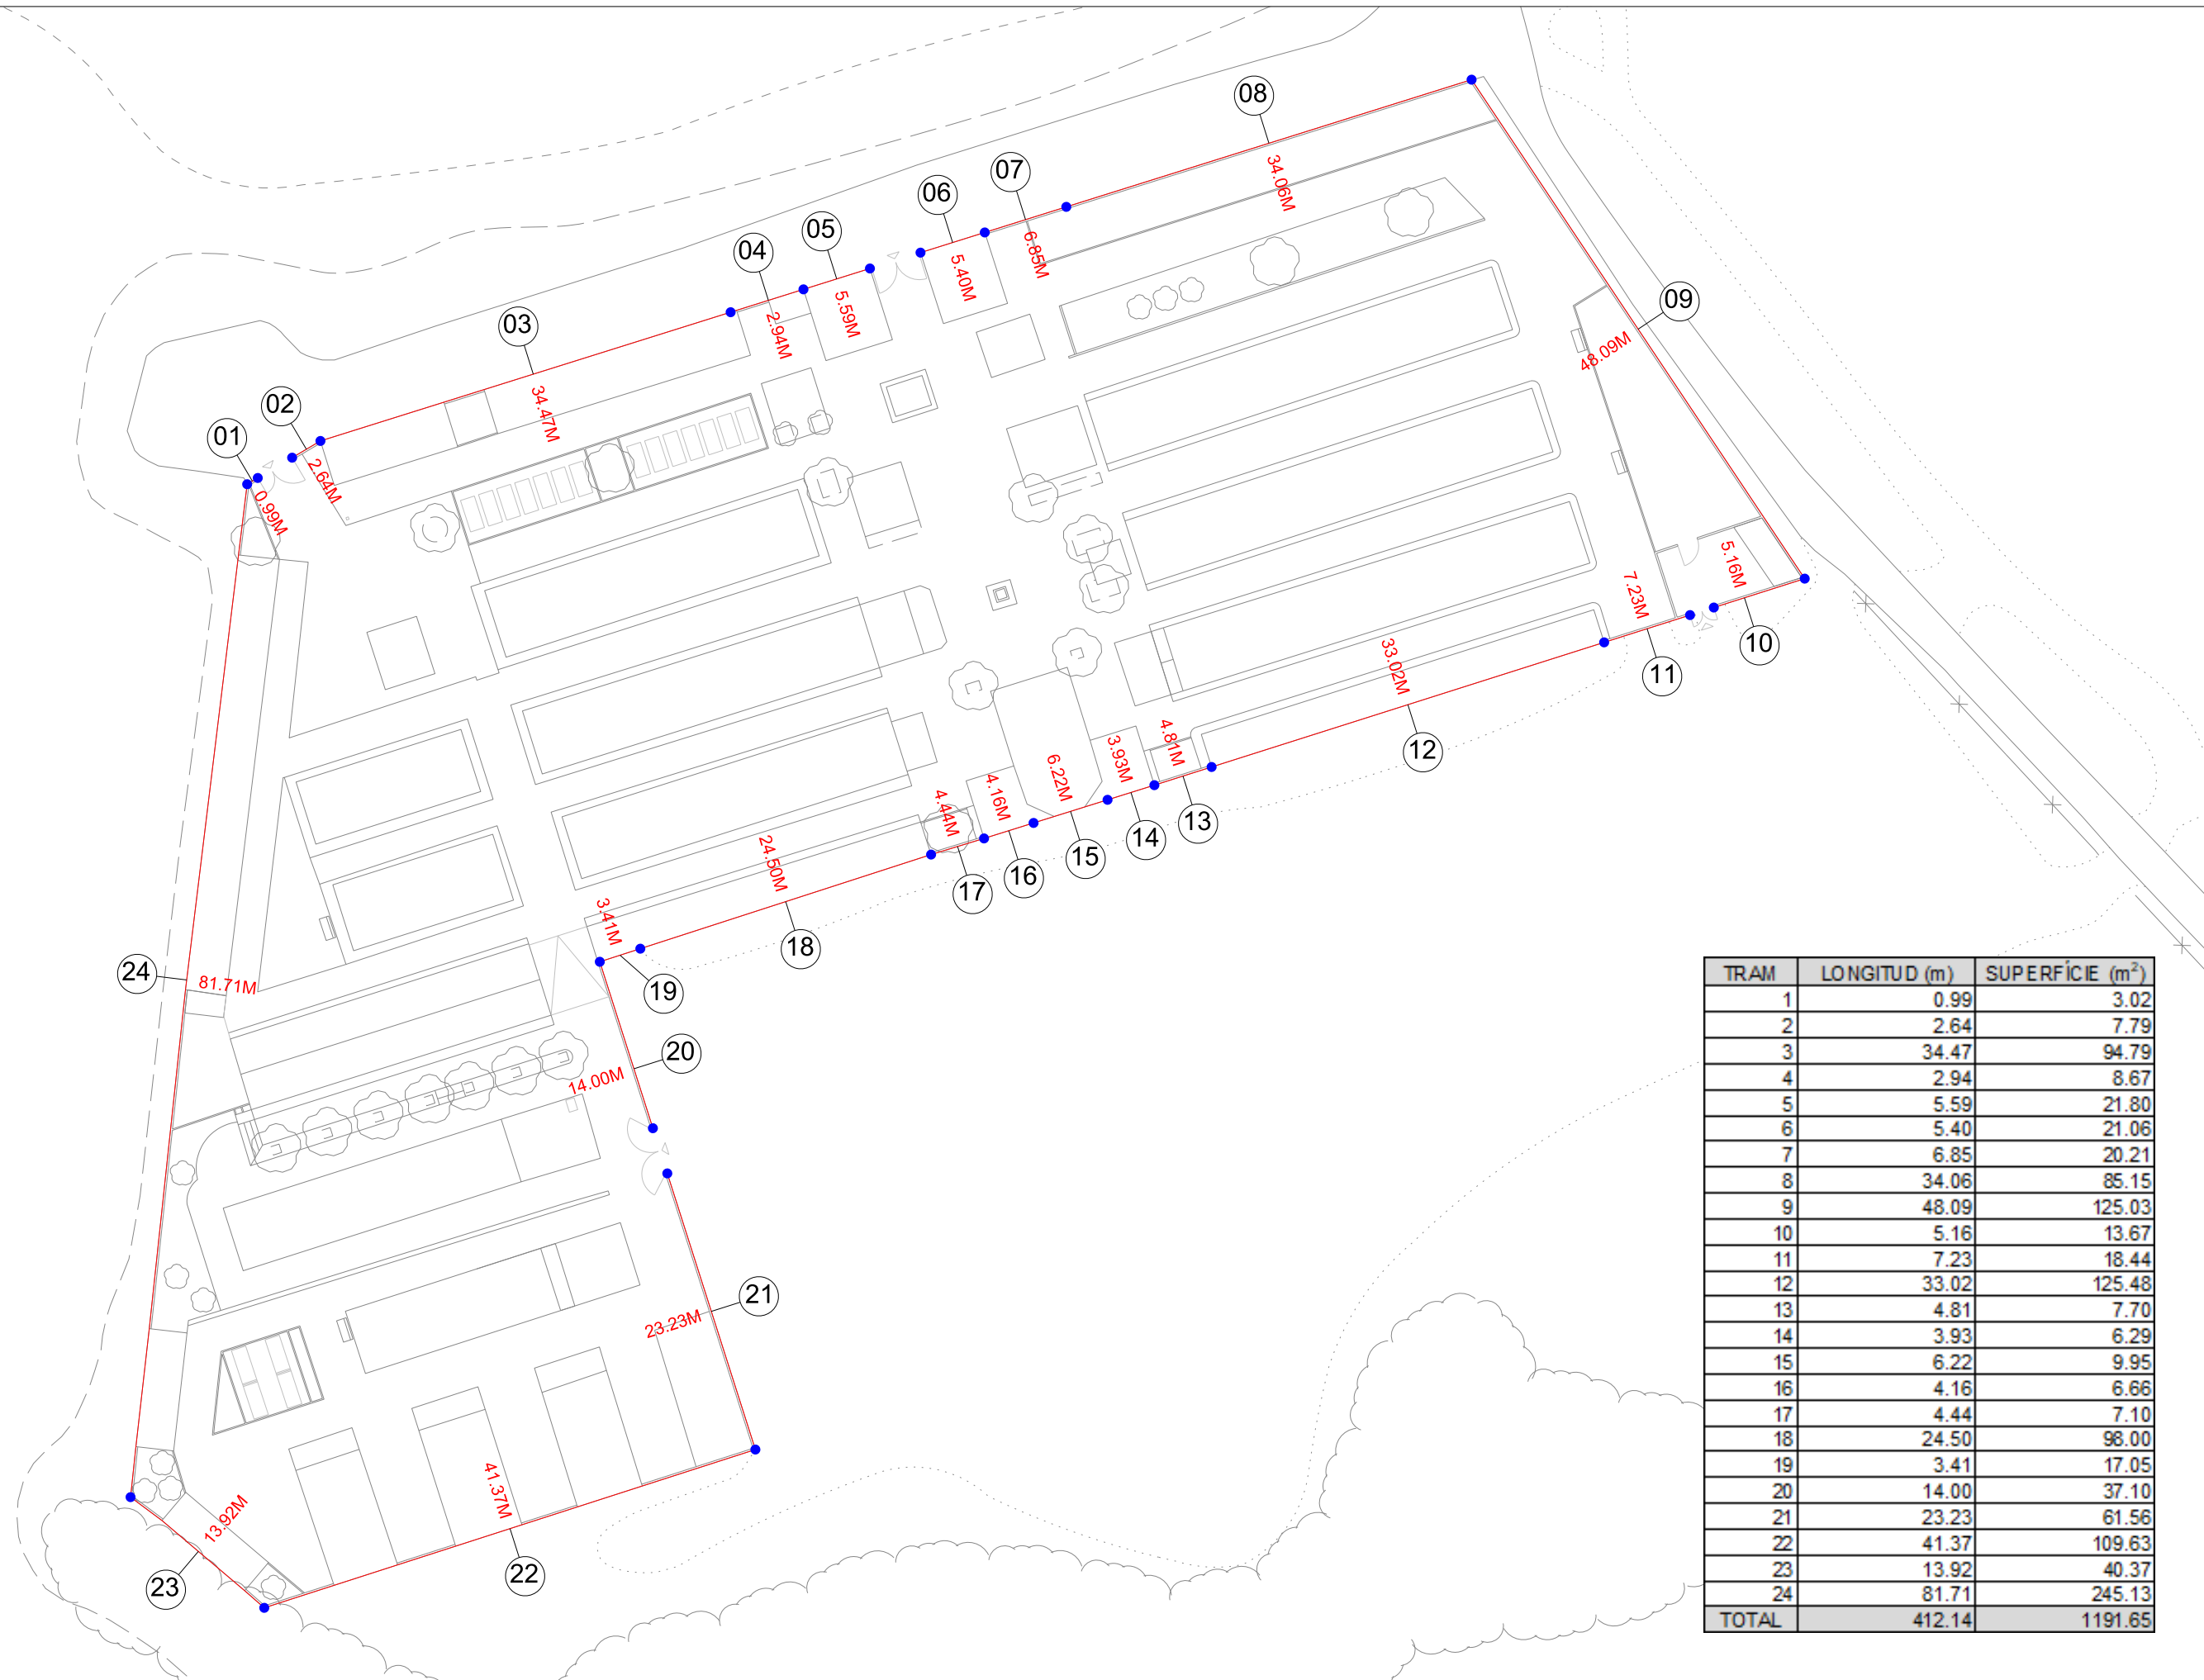

TRAM	LONGITUD (m)	SUPERFÍCIE (m²)
1	0.99	3.02
2	2.64	7.79
3	34.47	94.79
4	2.94	8.67
5	5.59	21.80
6	5.40	21.06
7	6.85	20.21
8	34.06	85.15
9	48.09	125.03
10	5.16	13.67
11	7.23	18.44
12	33.02	125.48
13	4.81	7.70
14	3.93	6.29
15	6.22	9.95
16	4.16	6.66
17	4.44	7.10
18	24.50	98.00
19	3.41	17.05
20	14.00	37.10
21	23.23	61.56
22	41.37	109.63
23	13.92	40.37
24	81.71	245.13
TOTAL	412.14	1191.65



SERVEIS TÈCNICS
SETEMBRE 2024
DIN-A3. ESC. 1/500

CEMENTIRI MUNICIPAL
MUR EXTERIOR
PLANTA LONGITUD I SUPERFÍCIE PER TRAMS DEL MUR EXTERIOR