


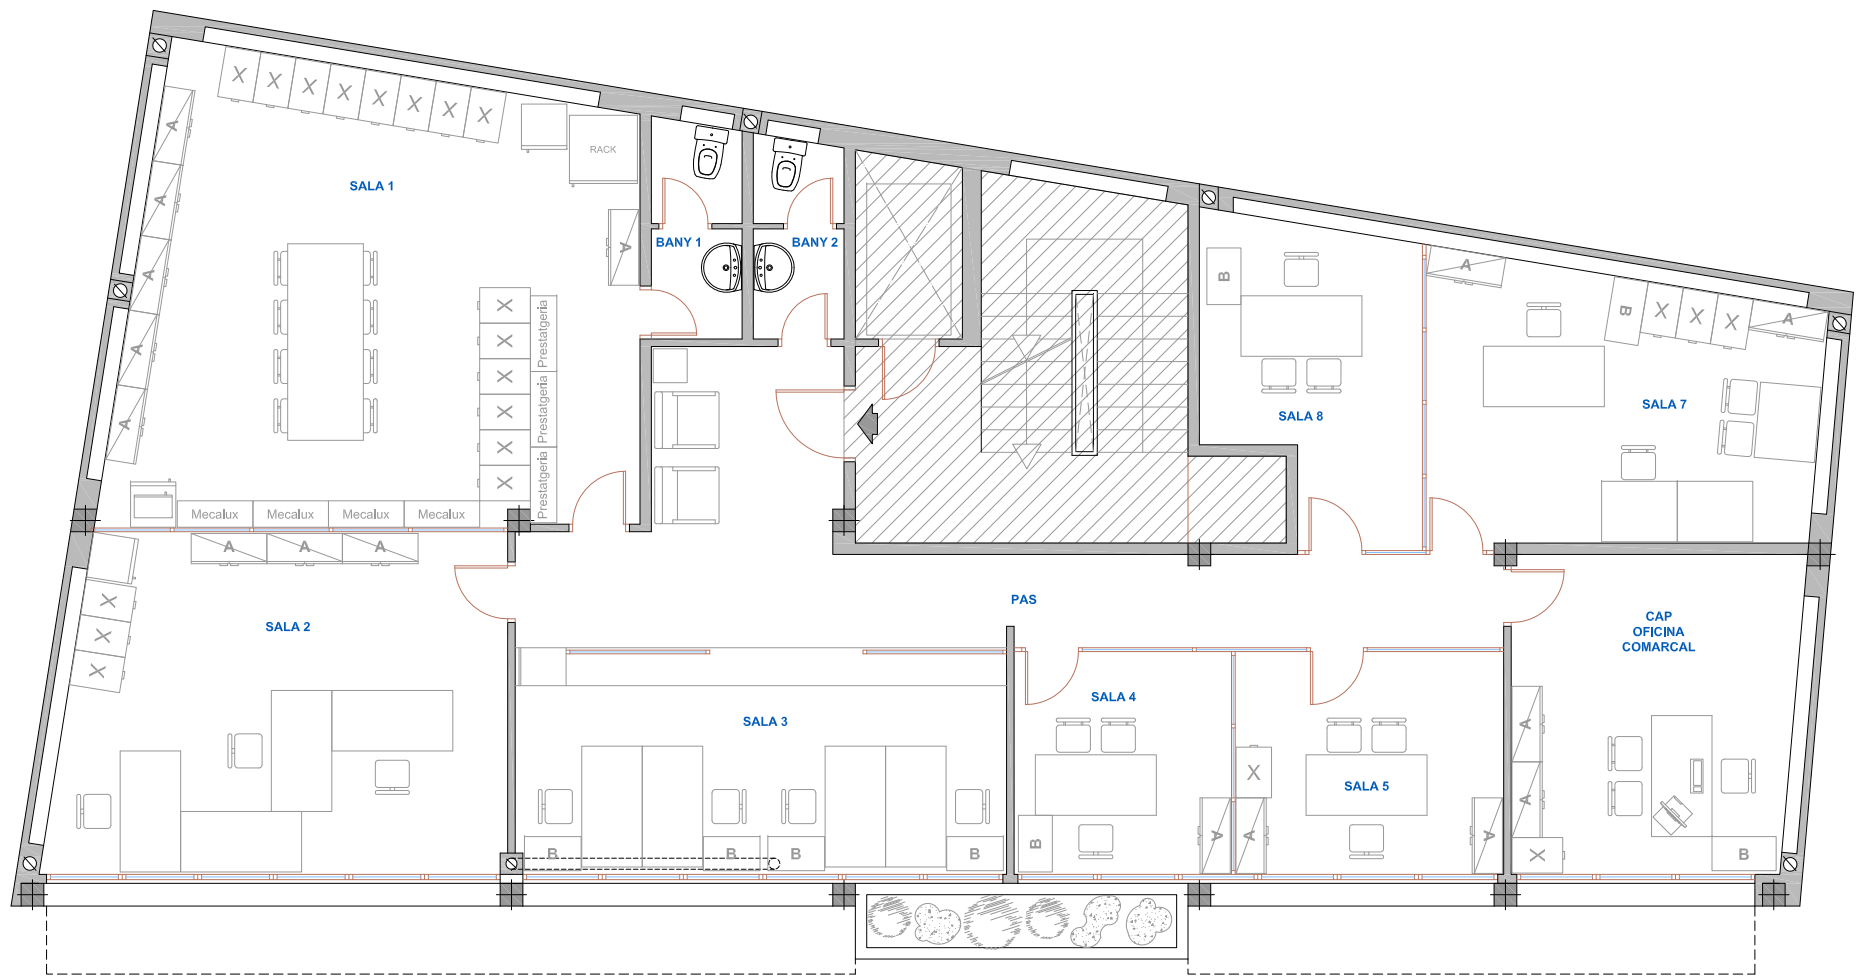

PLANTA PRIMERA

TOTAL SUP. CONSTRUÏDA : 208,51 m²

ESPAI	SUP.ÚTIL (m²)
SALA 1	40,26
SALA 2	26,42
SALA 3	19,44
SALA 4	8,50
SALA 5	10,49
CAP OFICINA COMARCAL	15,86
SALA 7	18,41
SALA 8	10,87
PAS	23,65
BANY 1	3,46
BANY 2	3,16
TOTALS	180,52