


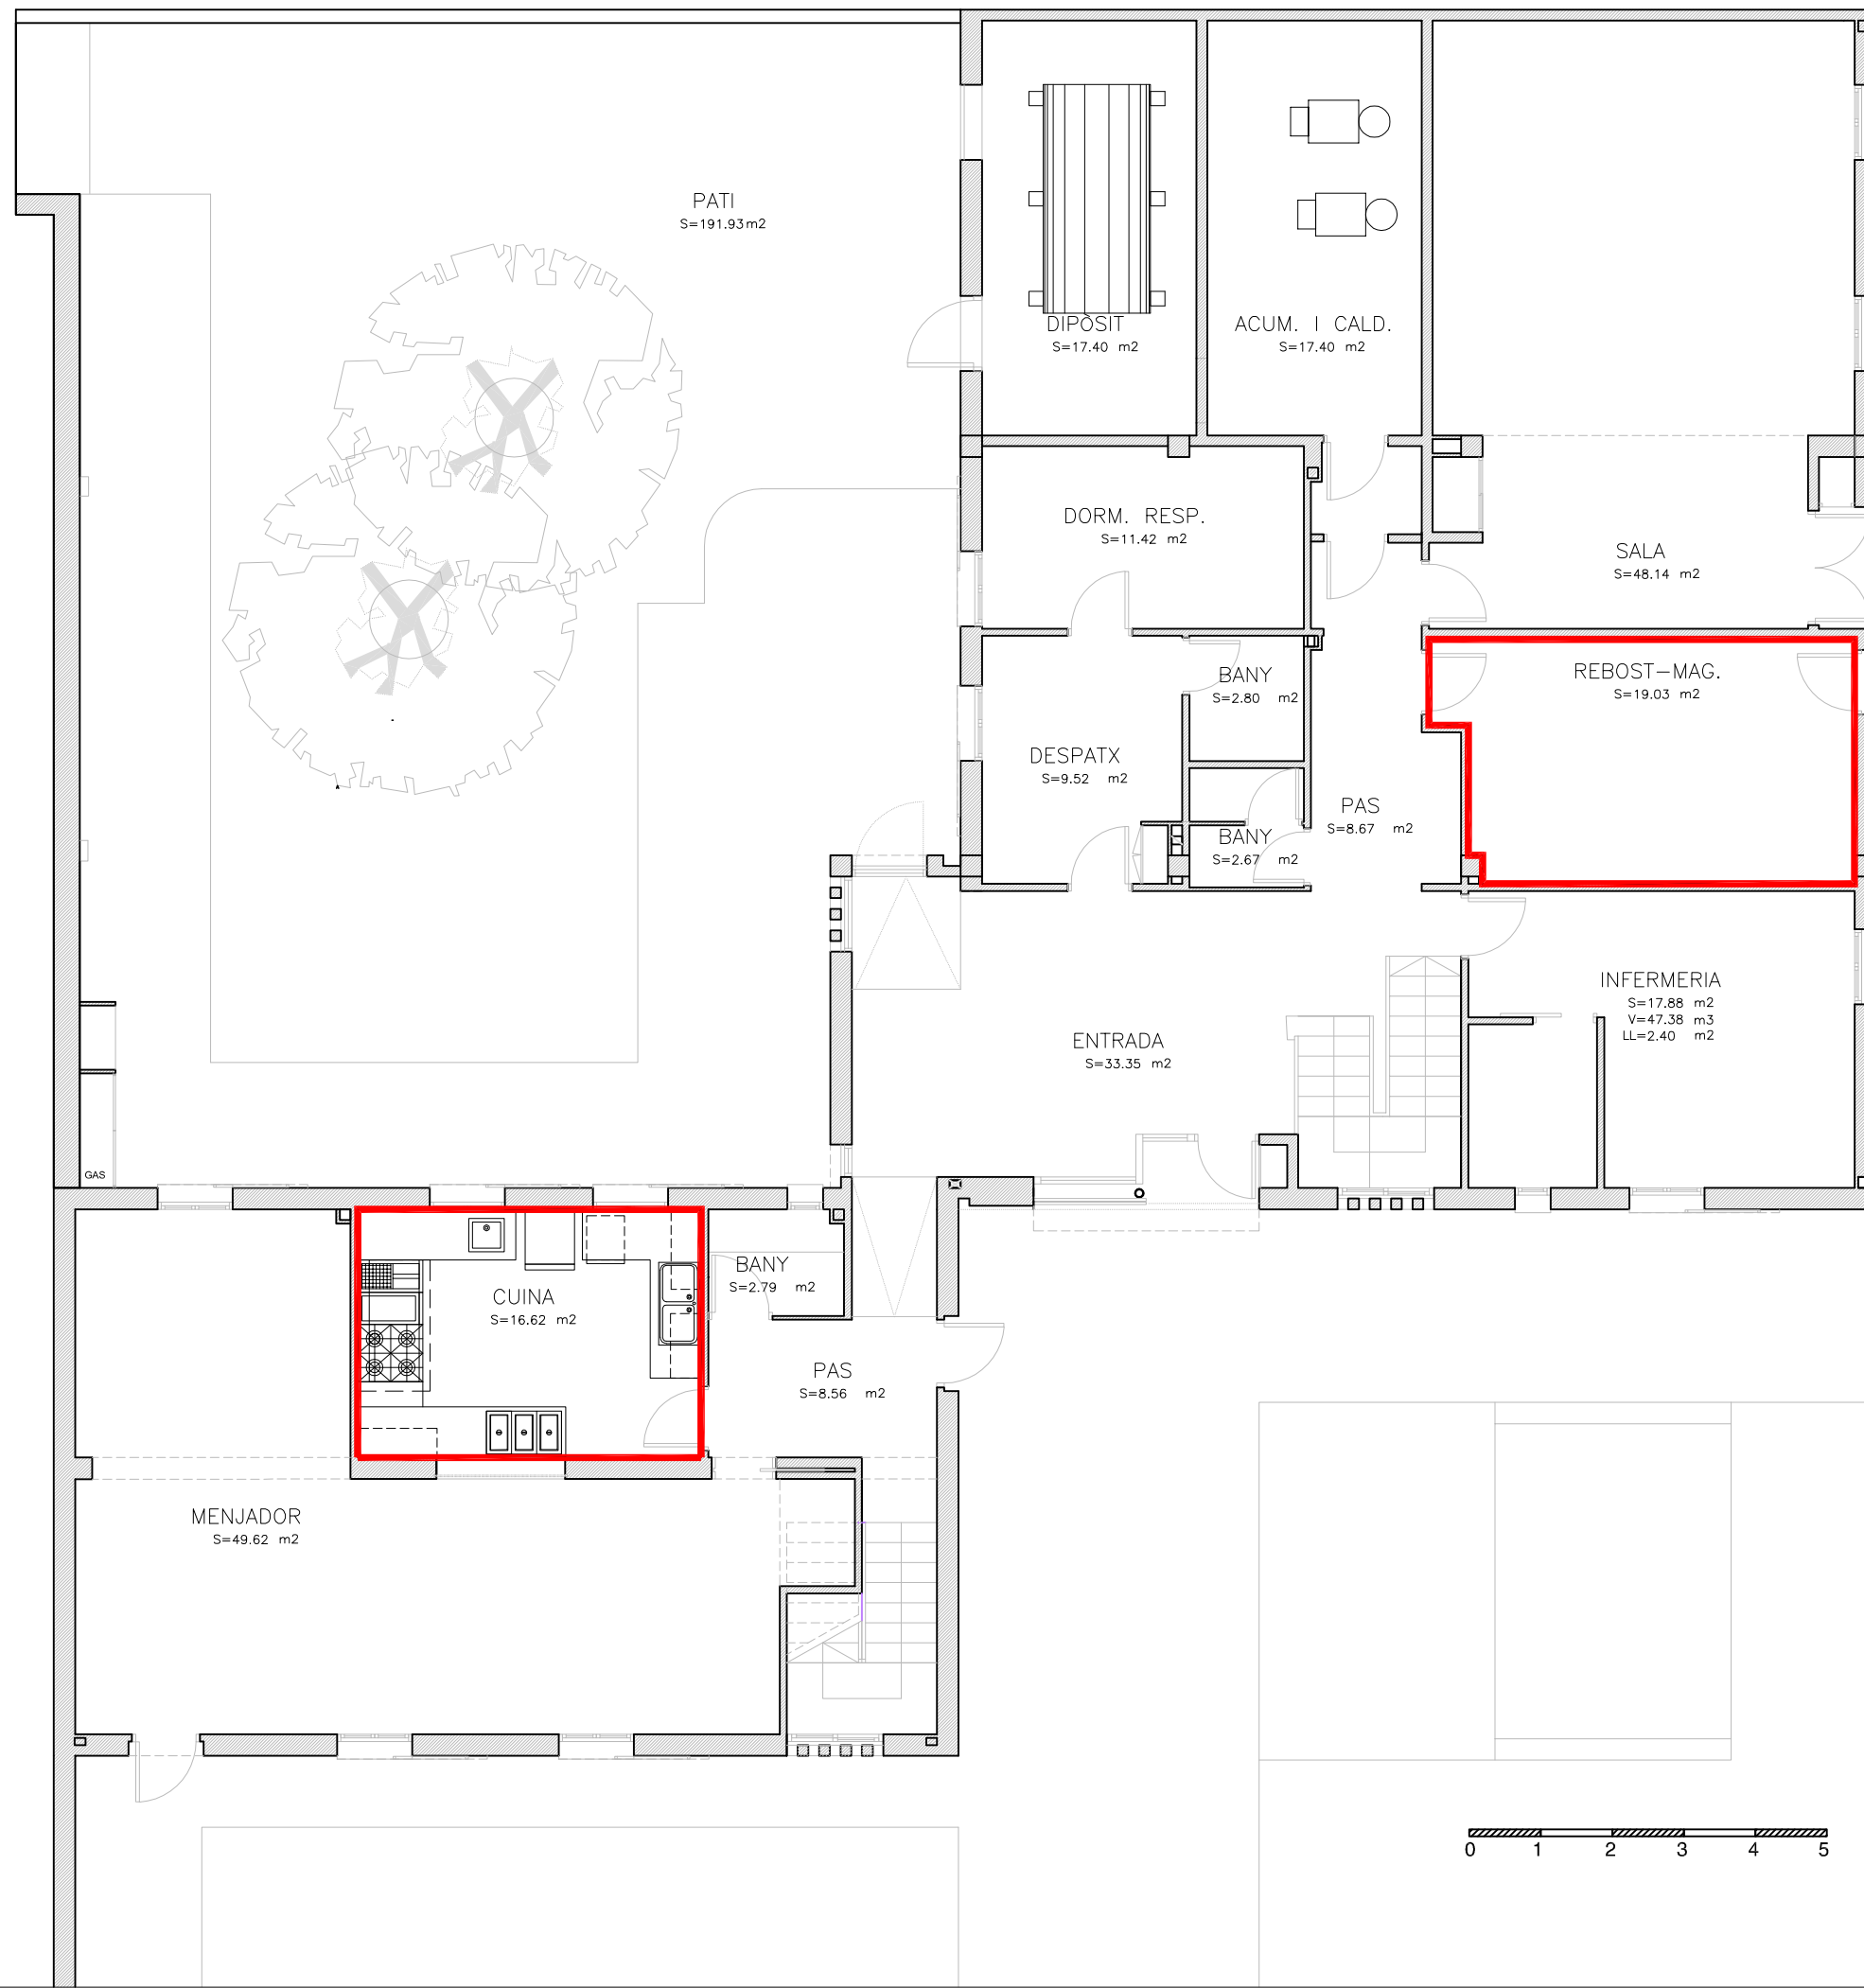

**ZONA
REBOST:
19.03 M2**

**ZONA CUINA:
16.62 M2**