


- Meyer Sound Ultra-X20 @ ~1.8m high
- Meyer Sound UPM-1P @ ~5m high
- Meyer Sound UPM-1P @ 0m high
- Meyer Sound 650P @ 0m

Section 1

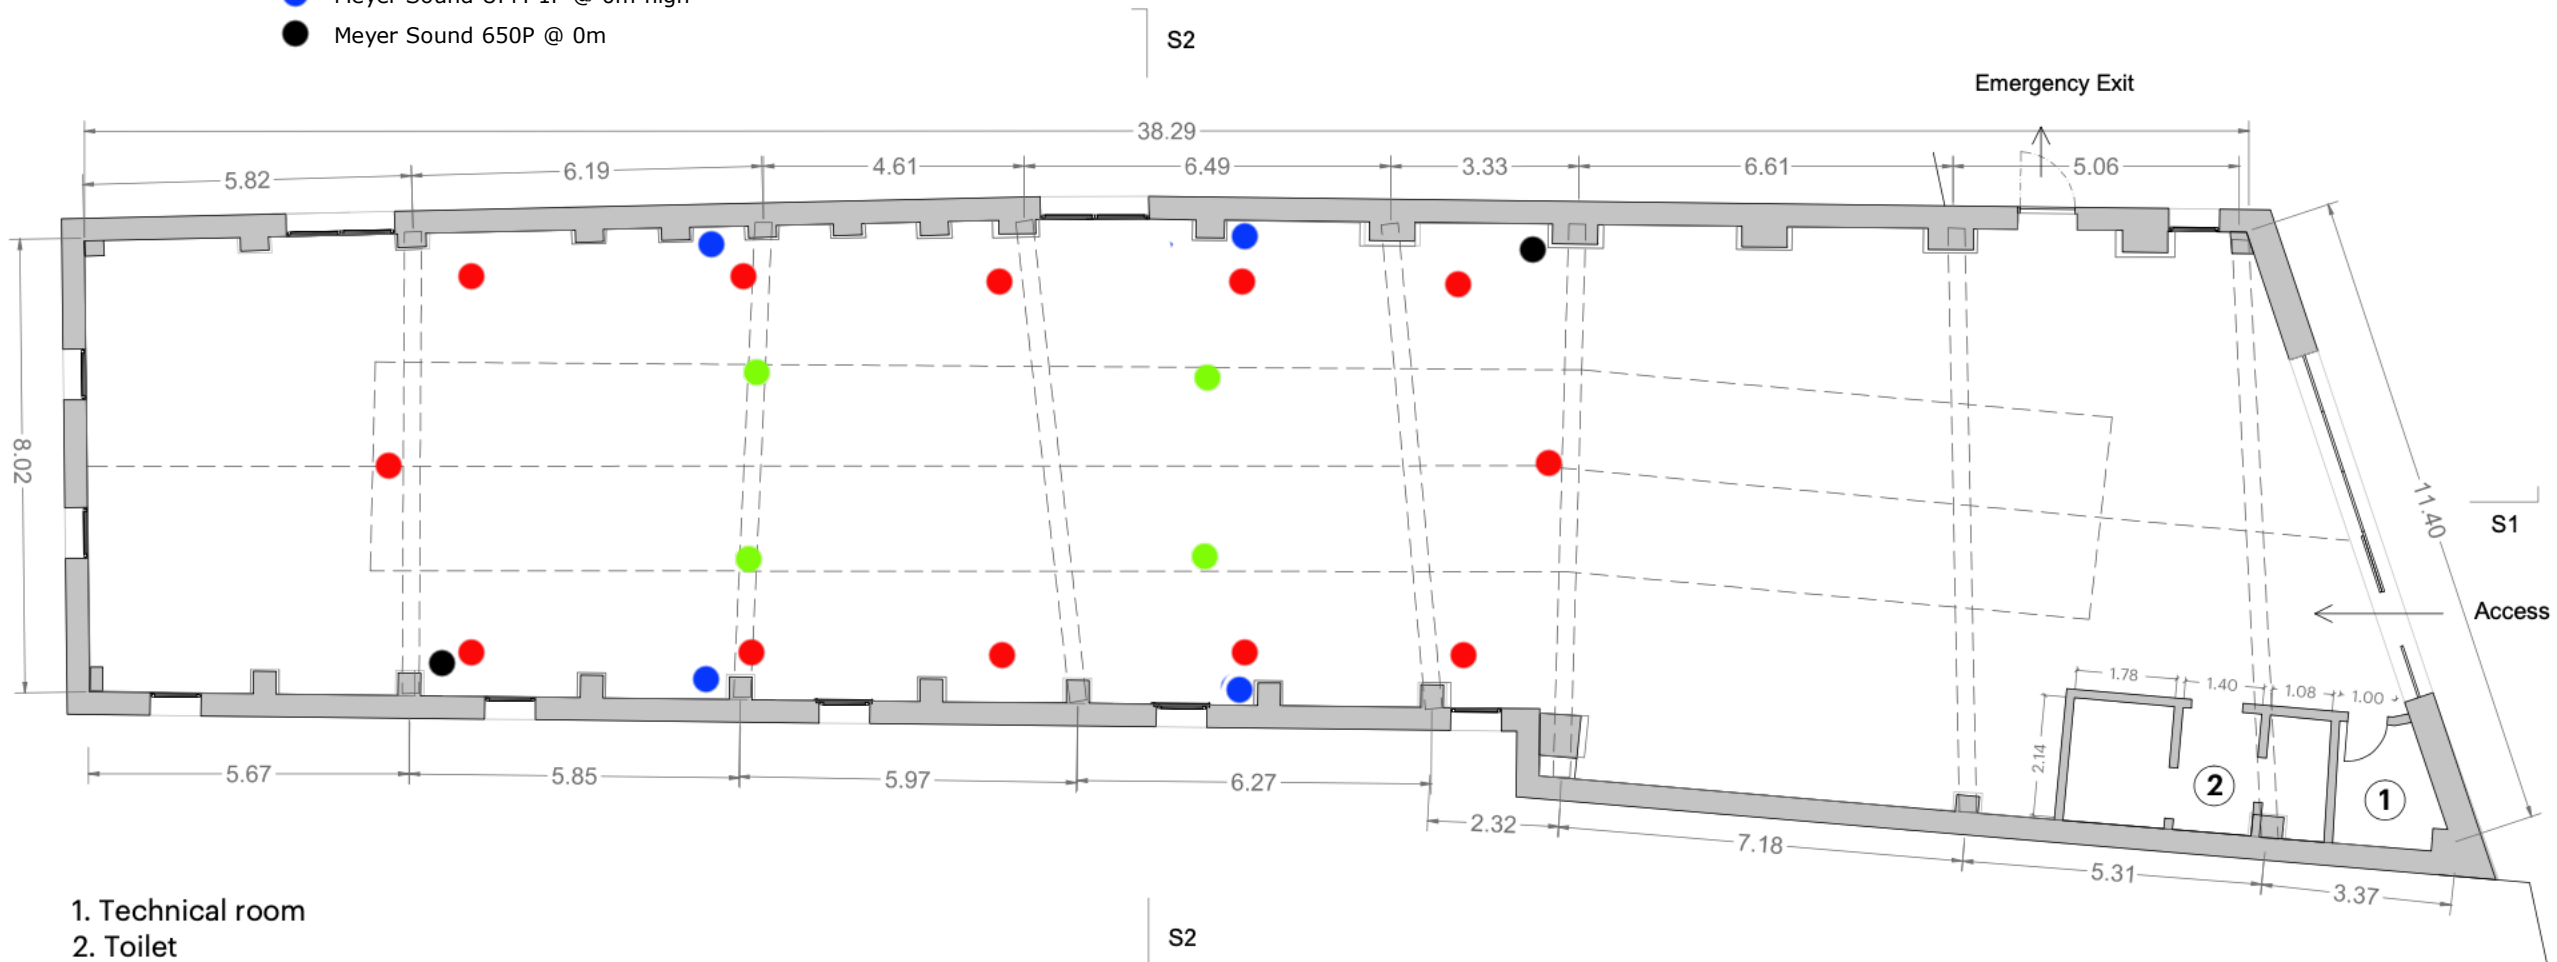

- 1. Technical room
- 2. Toilet