


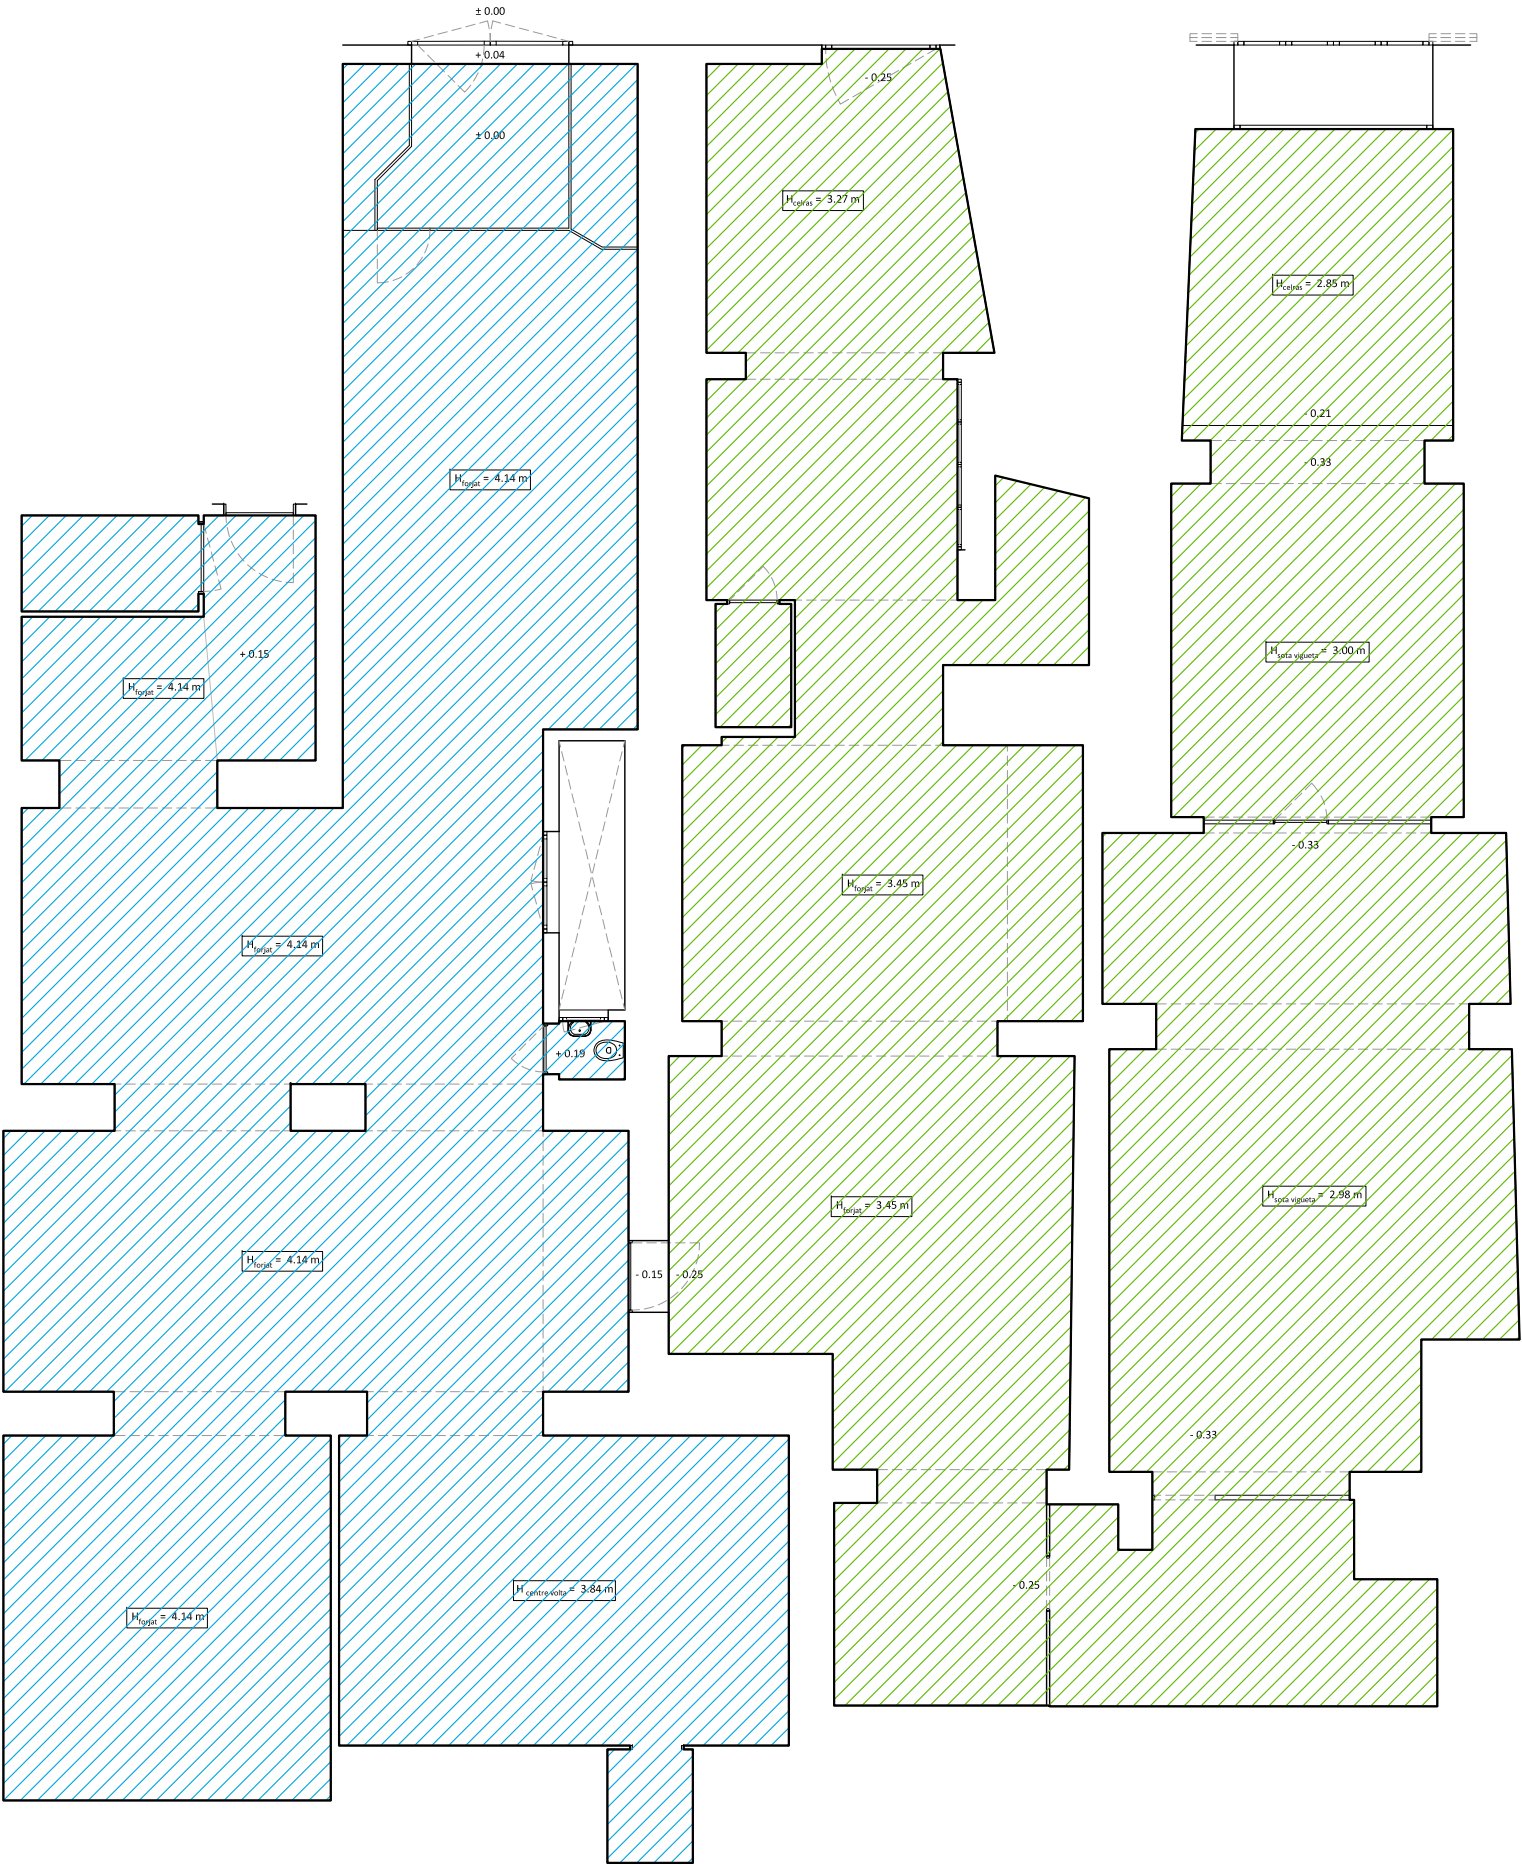

Sup. útil zona 1 = 157.92 m²

Sup. útil zona 2 = 178.43 m²