



PARET 2 - L: 95,65m h: 4,85m (part alta volta)

PARET 1 - vestibul L: 61m h: 4,33m

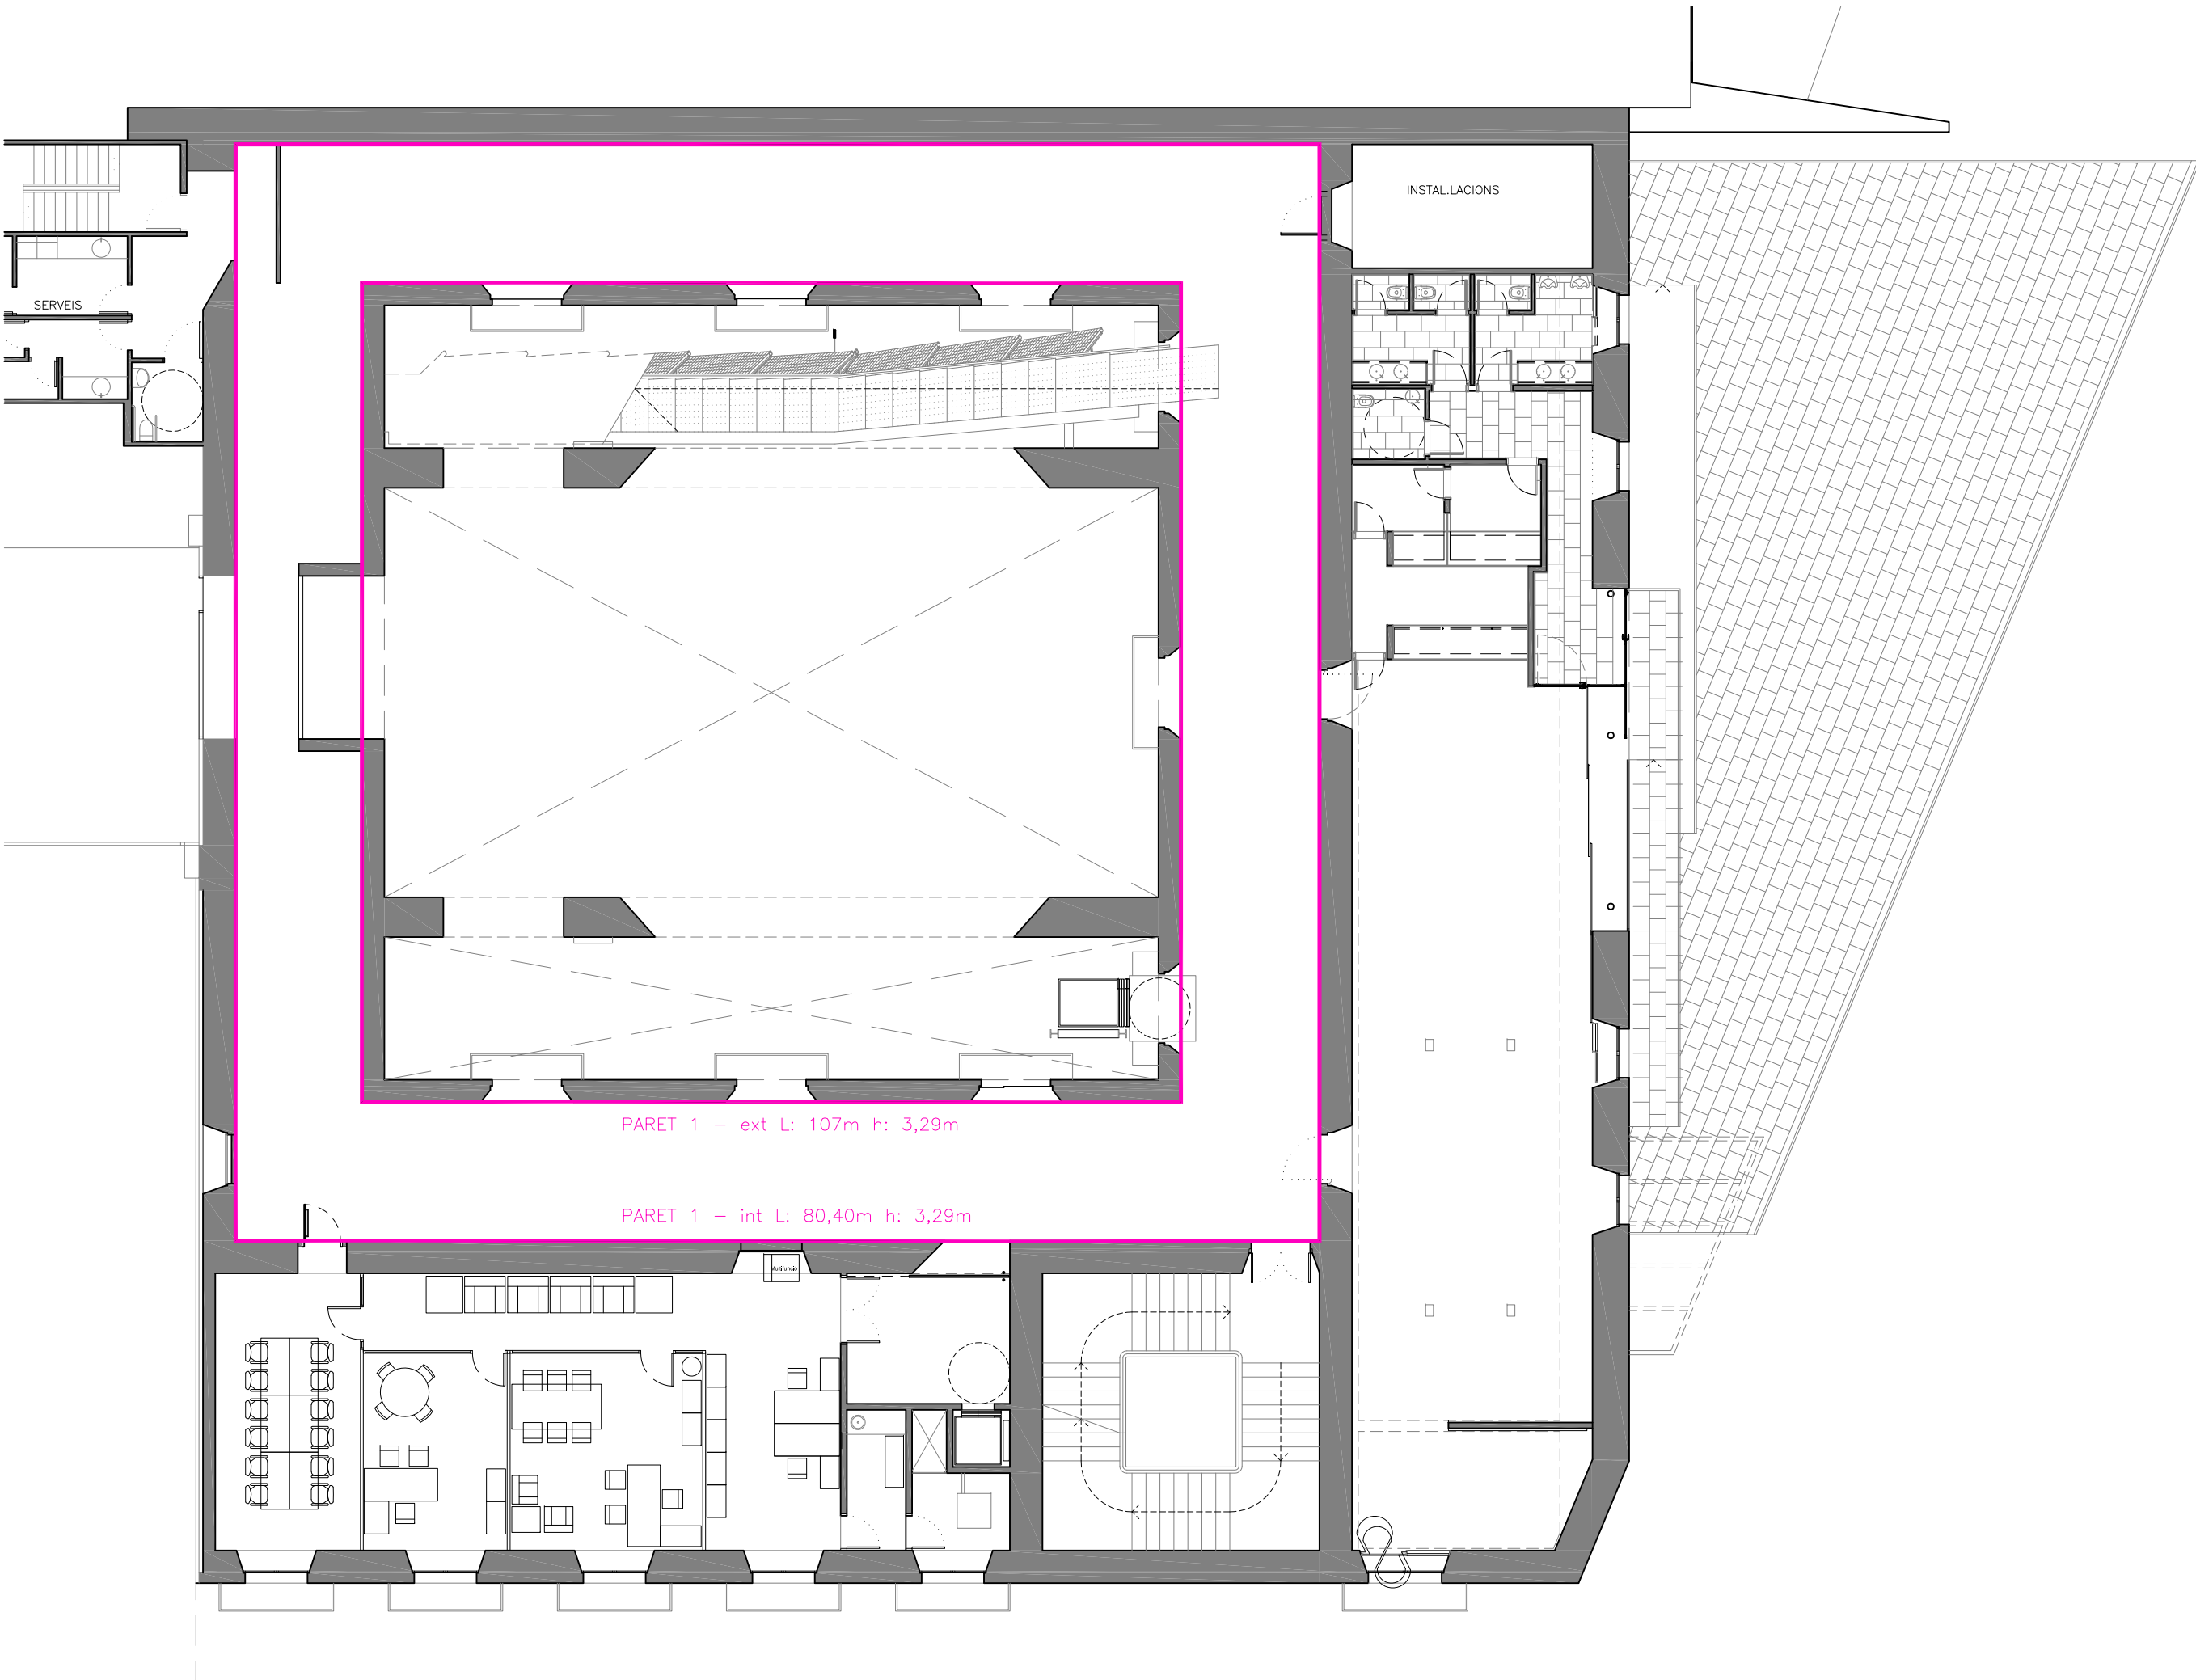

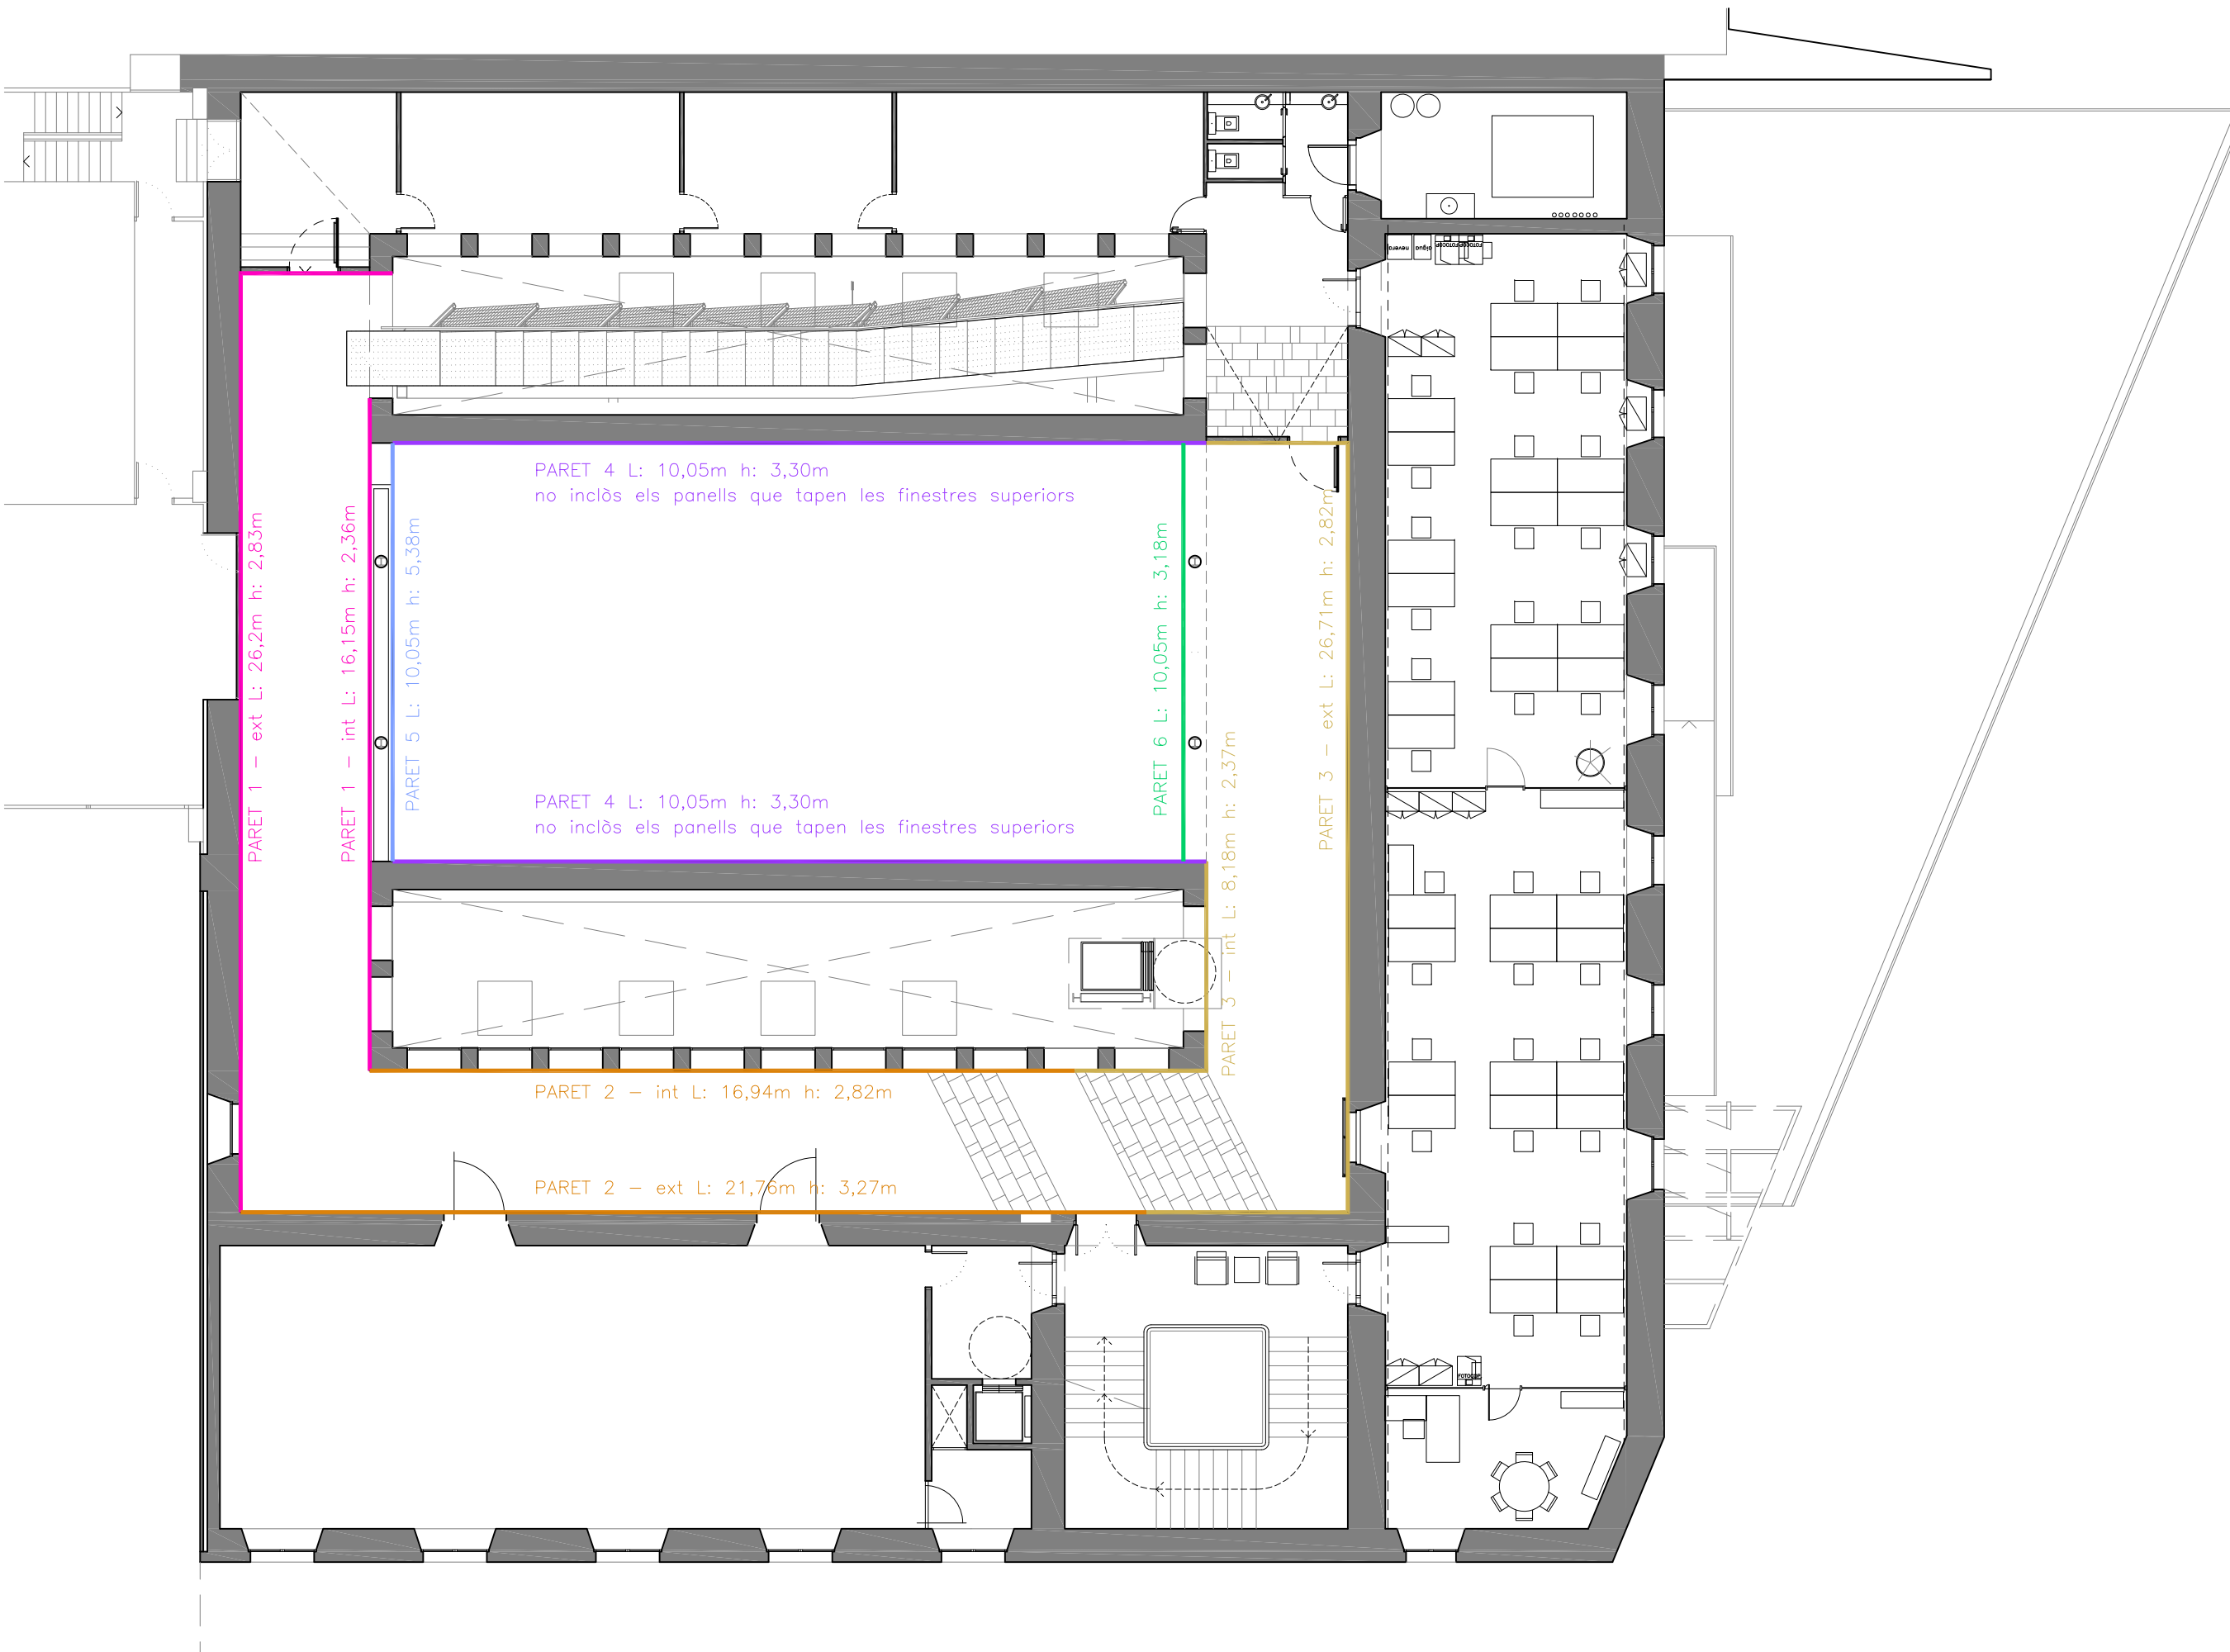

PARET 1 - ext L: 26,2m h: 2,83m

PARET 1 - int L: 16,15m h: 2,36m

PARET 5 L: 10,05m h: 5,38m

PARET 4 L: 10,05m h: 3,30m
no inclòs els panells que tapen les finestres superiors

PARET 4 L: 10,05m h: 3,30m
no inclòs els panells que tapen les finestres superiors

PARET 6 L: 10,05m h: 3,18m

PARET 3 - int L: 8,18m h: 2,37m

PARET 3 - ext L: 26,71m h: 2,82m

PARET 2 - int L: 16,94m h: 2,82m

PARET 2 - ext L: 21,76m h: 3,27m