


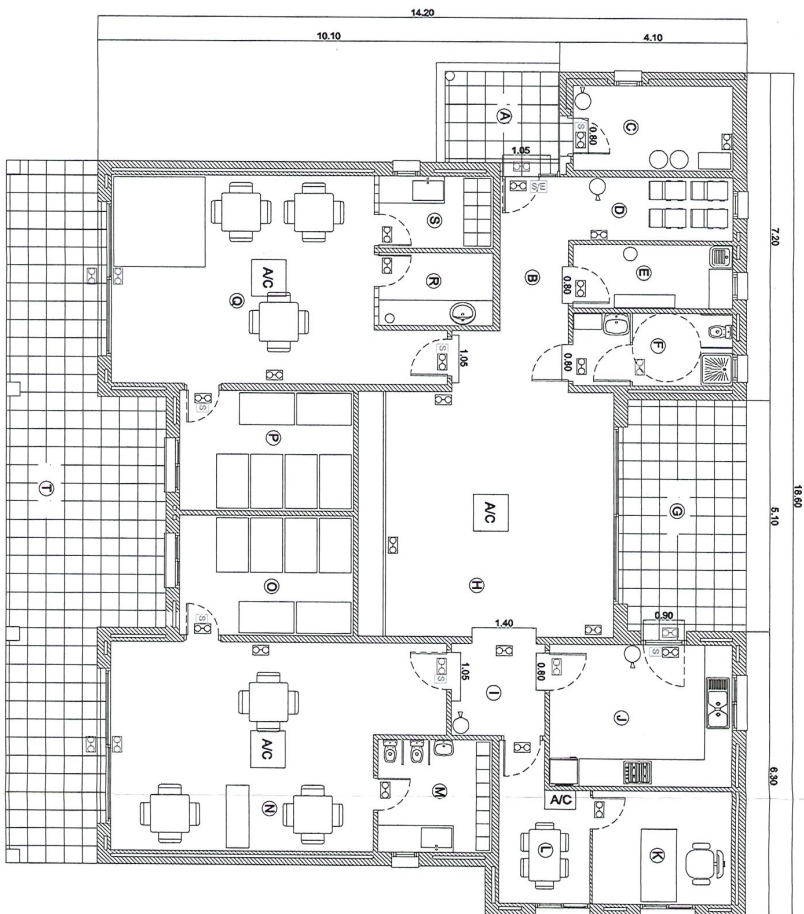

Superfície construída	
Escola	213,65 m²
Porco 100%	43,60 m²
Total	257,25 m²

Légenda superfícies	
A	Porno 1 S=6,00 m²
B	Pa S=6,15 m²
C	Sala Instalaçôes S=6,50 m²
D	Cocelos S=4,90 m²
E	Nefela S=4,90 m²
F	Vestido-hany S=6,60 m²
G	Terrasa S=13,25 m²
H	Sala de mltiplo Distribuidor S=4,10 m² S=30,25 m²
J	China S=12,40 m²
K	Direcçô S=7,65 m²
L	Sala professors S=6,10 m²
M	Servila bucs S=2,65 m²
N	Sala P1 P2 S=28,65 m²
O	Dormitô P1 P2 S=10,05 m²
P	Dormitô P0 S=10,05 m²
R	Aula P0 S=28,35 m²
S	Biblioteca S=4,00 m²
T	Camvador-taquillas S=1,00 m²
T	Porno 2 S=28,35 m²

   	Extintor Llum d'emergència Sortida d'emergència Sortida
	Aire Condicionat



PROJECTE D'ACTIVITAT PER A ESCOLA BRESSOL

Promotor: Ajuntament de Garriguella	Situació: Av. de Onore, 16 17 780 Garriguella (Alt Empordà)
---	--

Autor: Josep Ramis i Pagès
Enginyer industrial
Col·legiat núm. 8573

PLANTA

Dibuxat: ASA
Data: 12.02.07
Escala: 1/100
Plànol núm. 2

