



escala 1/20

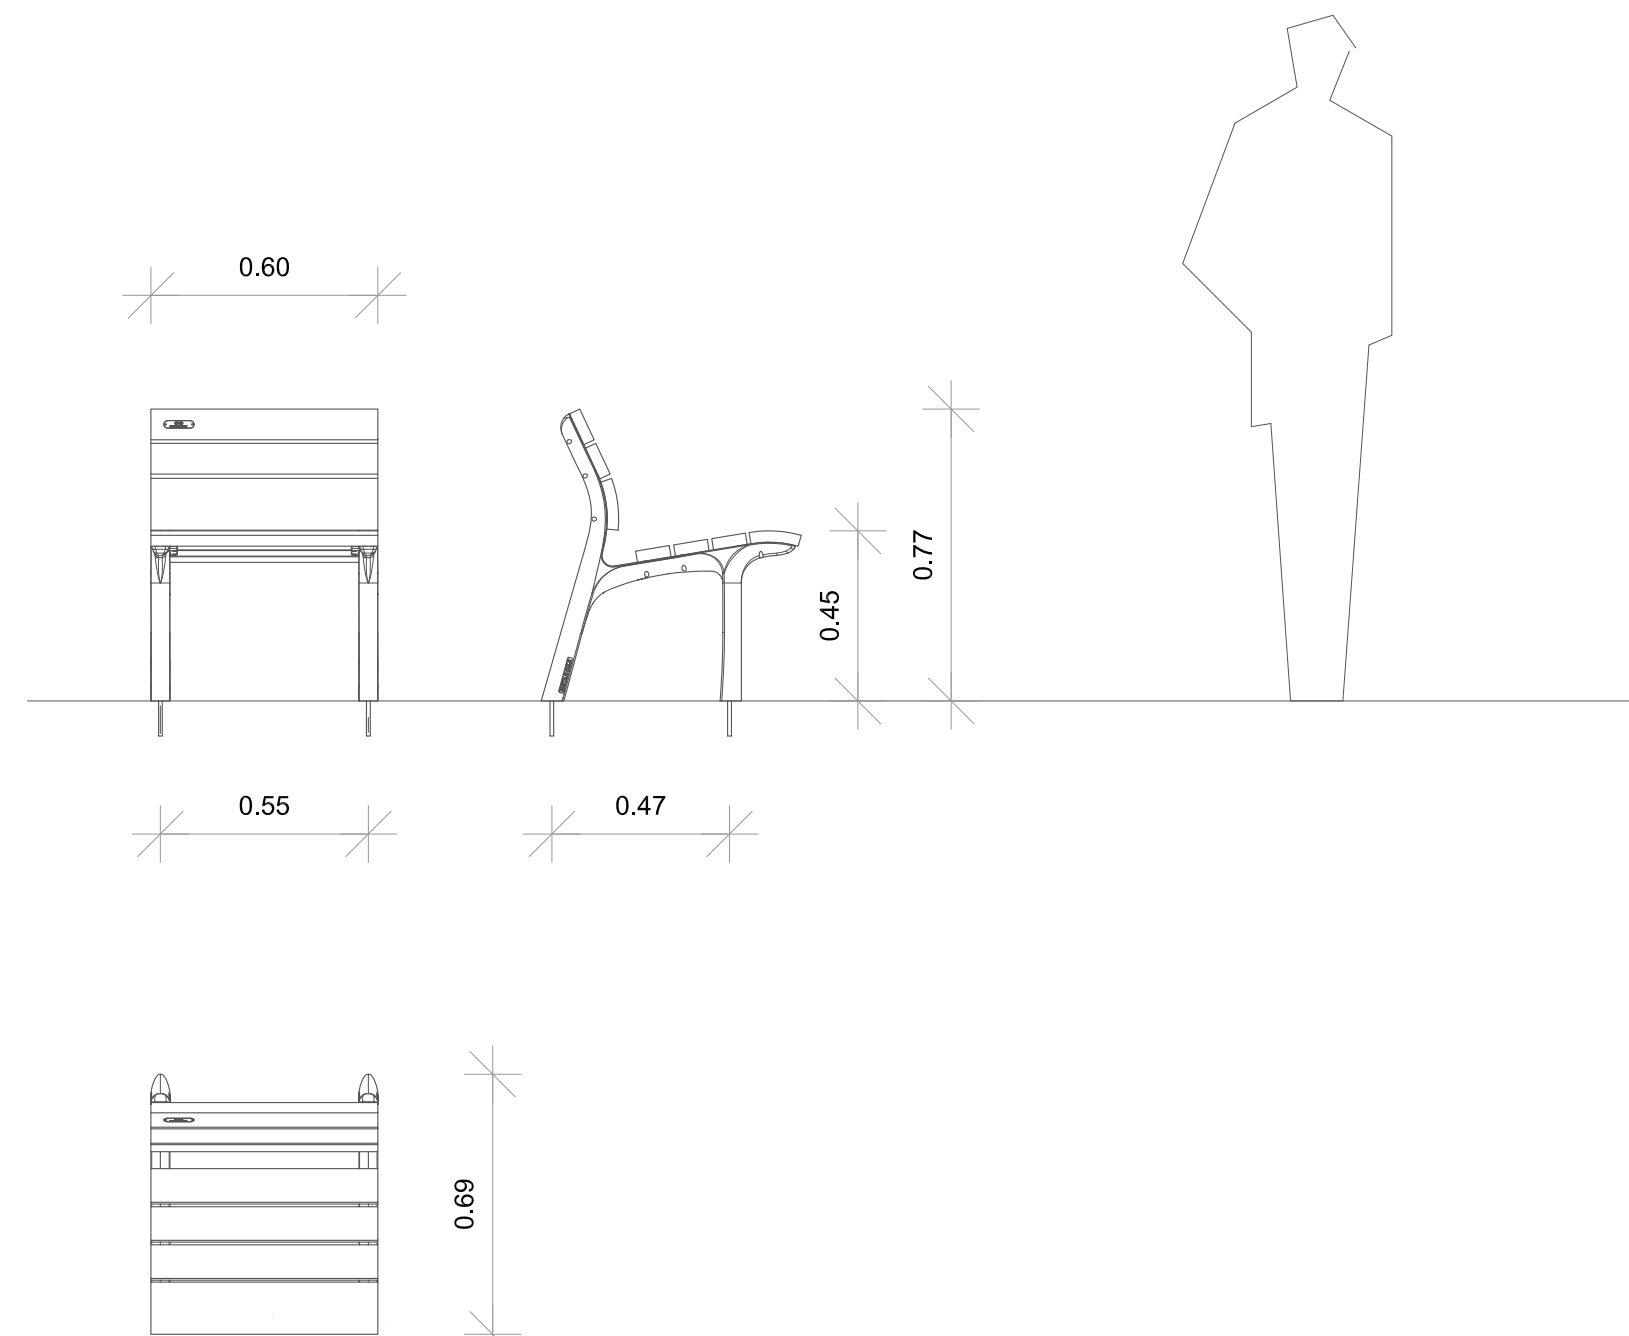

escala 1/20

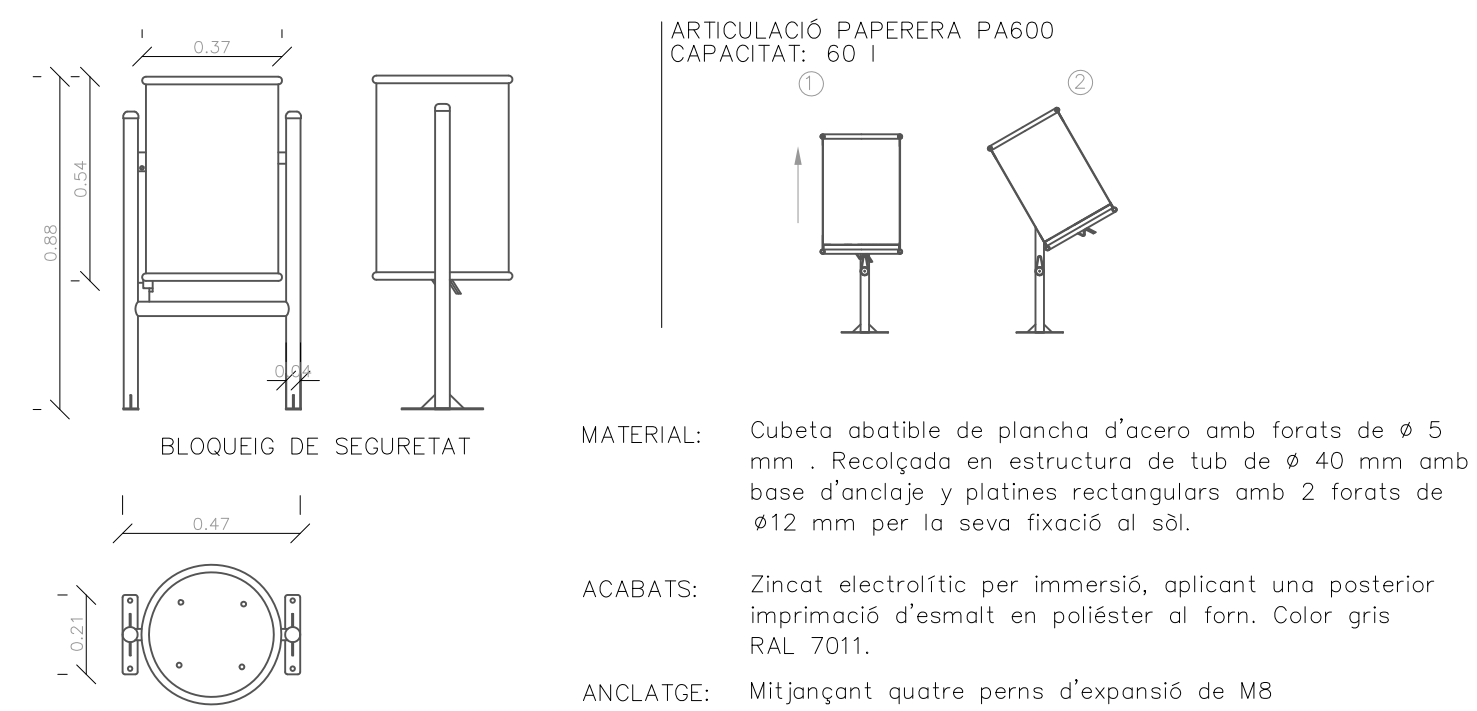

escala 1/20

