


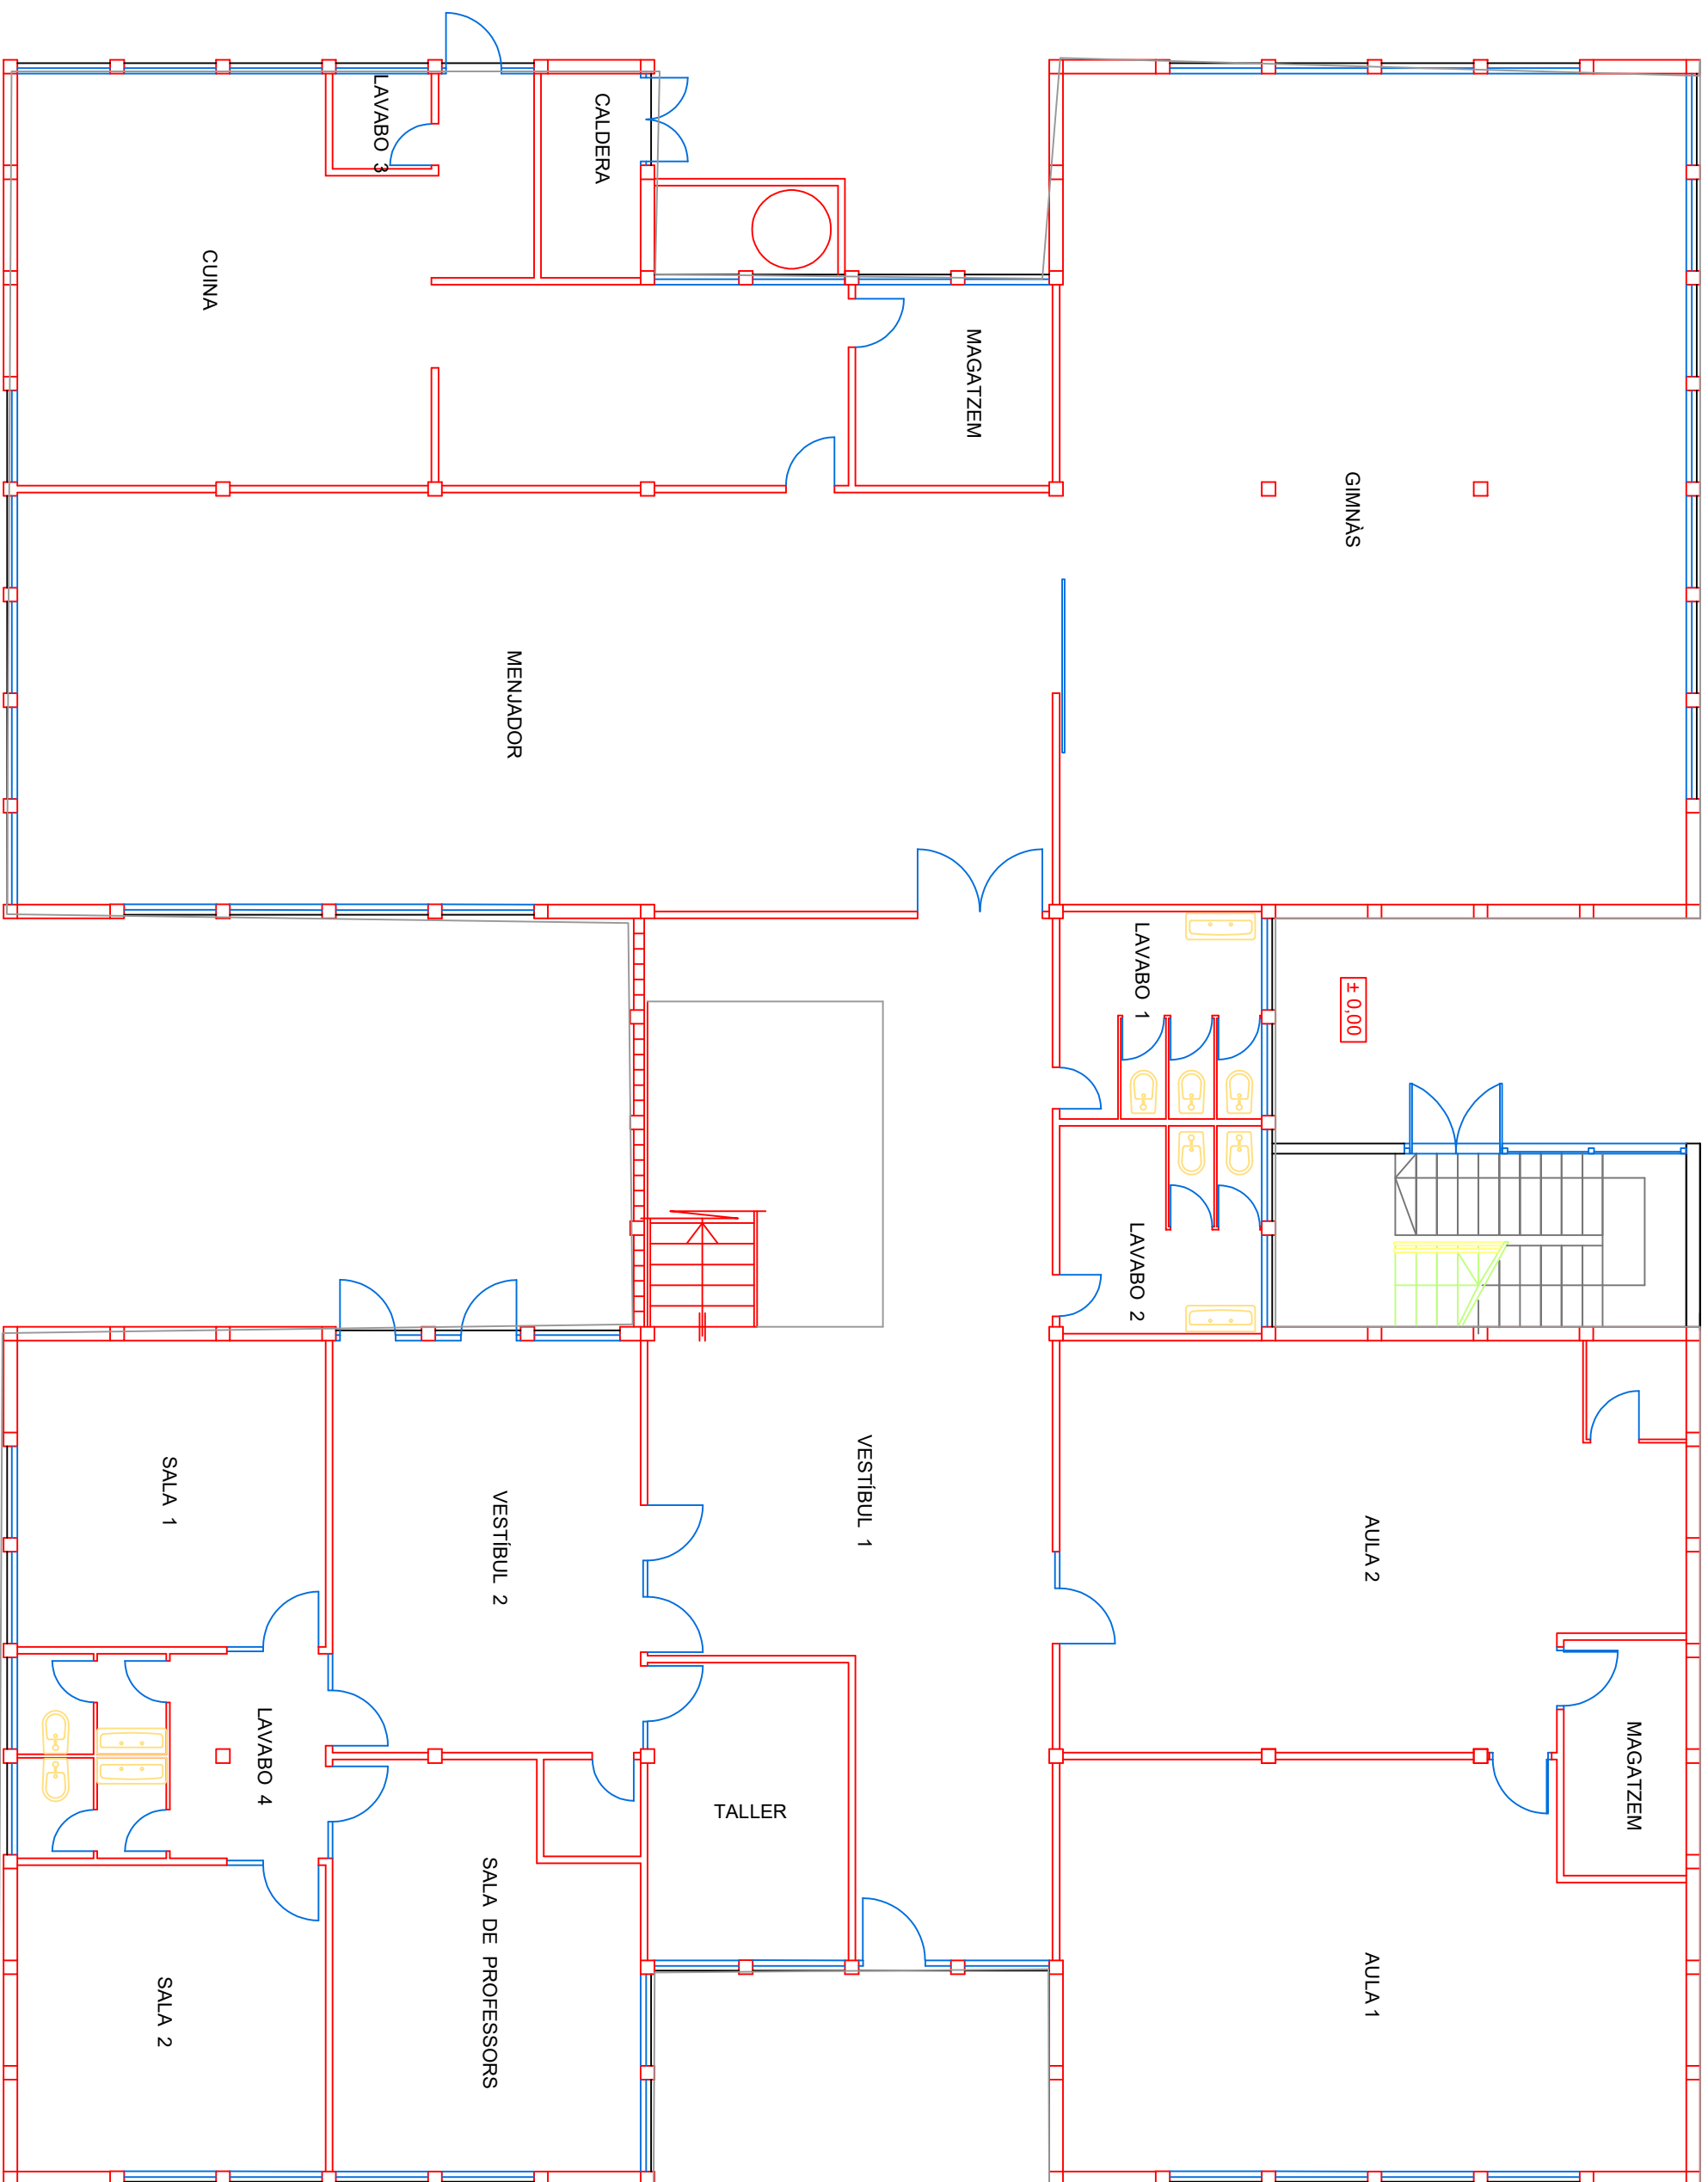

PLANTA BAIXA
Sup. Const. 627,00 m2