


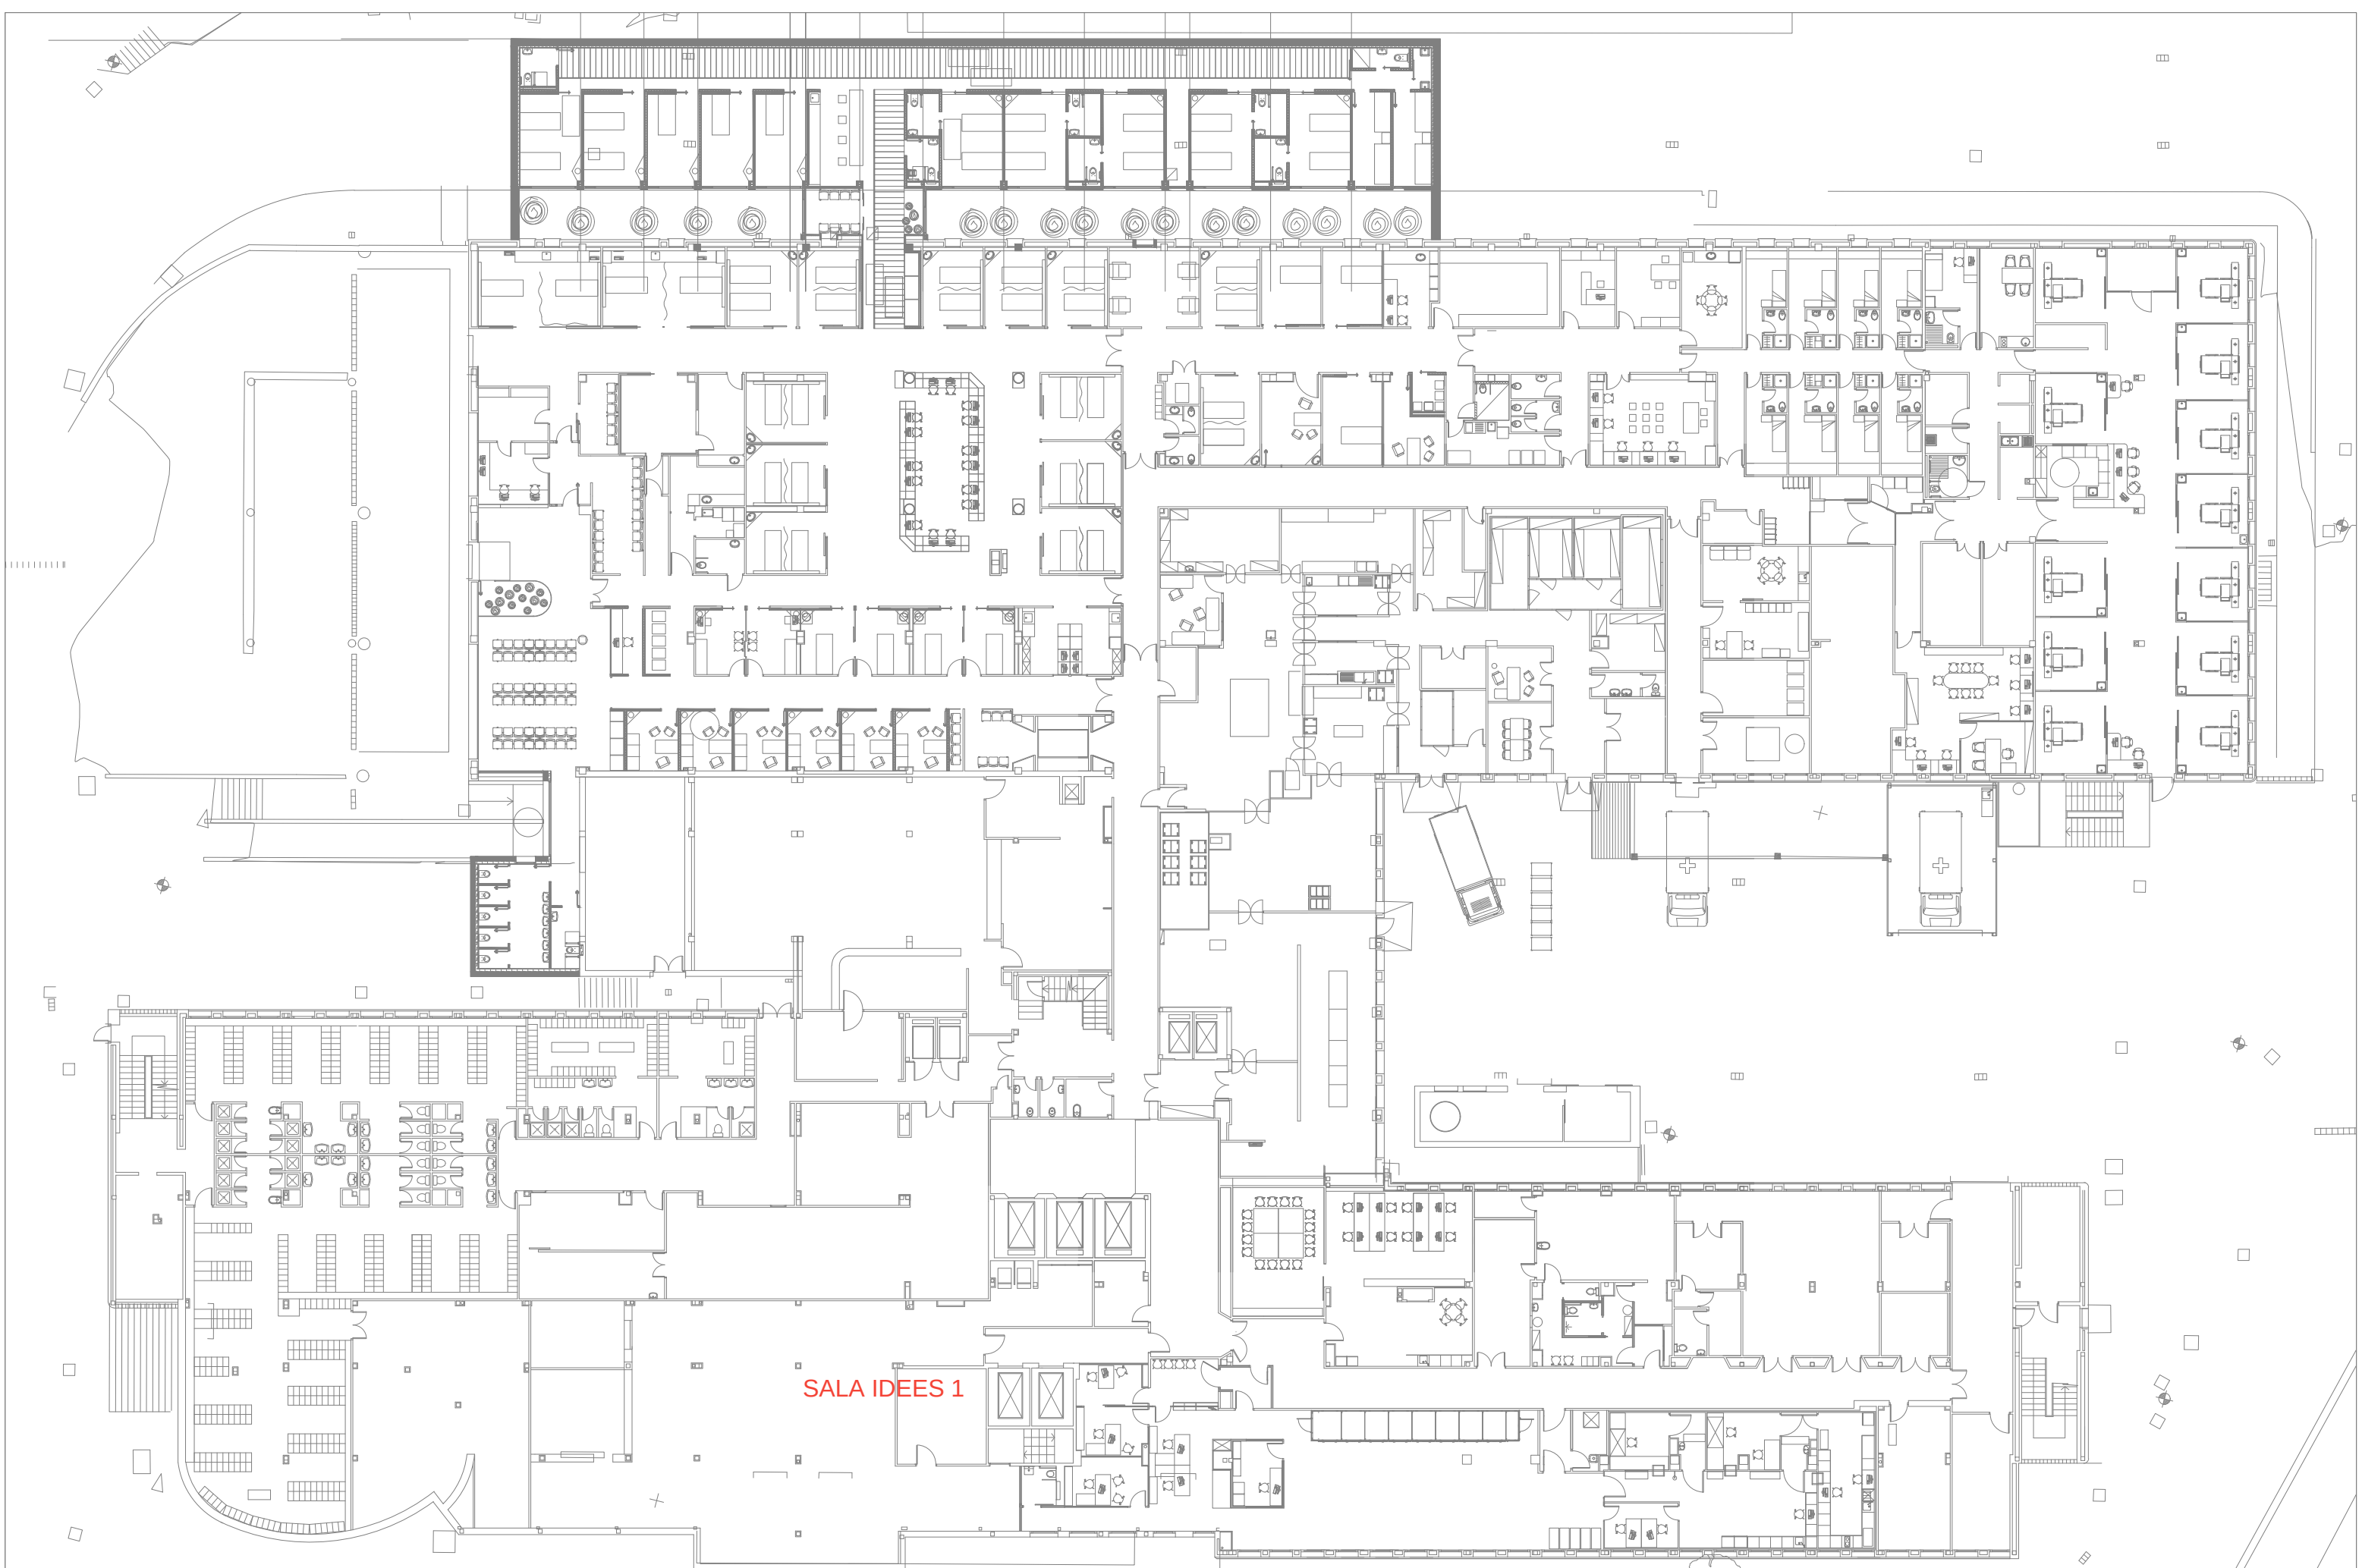

SALA IDEES 1

DATA:
NOVEMBRE
2023


HOSPITAL GENERAL DE VIC

PLANTA -1

ESCALA:
1/300

HOSPITAL GENERAL DE VIC
Carrer Francesc Pla "El Vigatà", 1. VIC, OSONA
Promotor: Consorci Hospitalari de Vic

00.01
Din A3

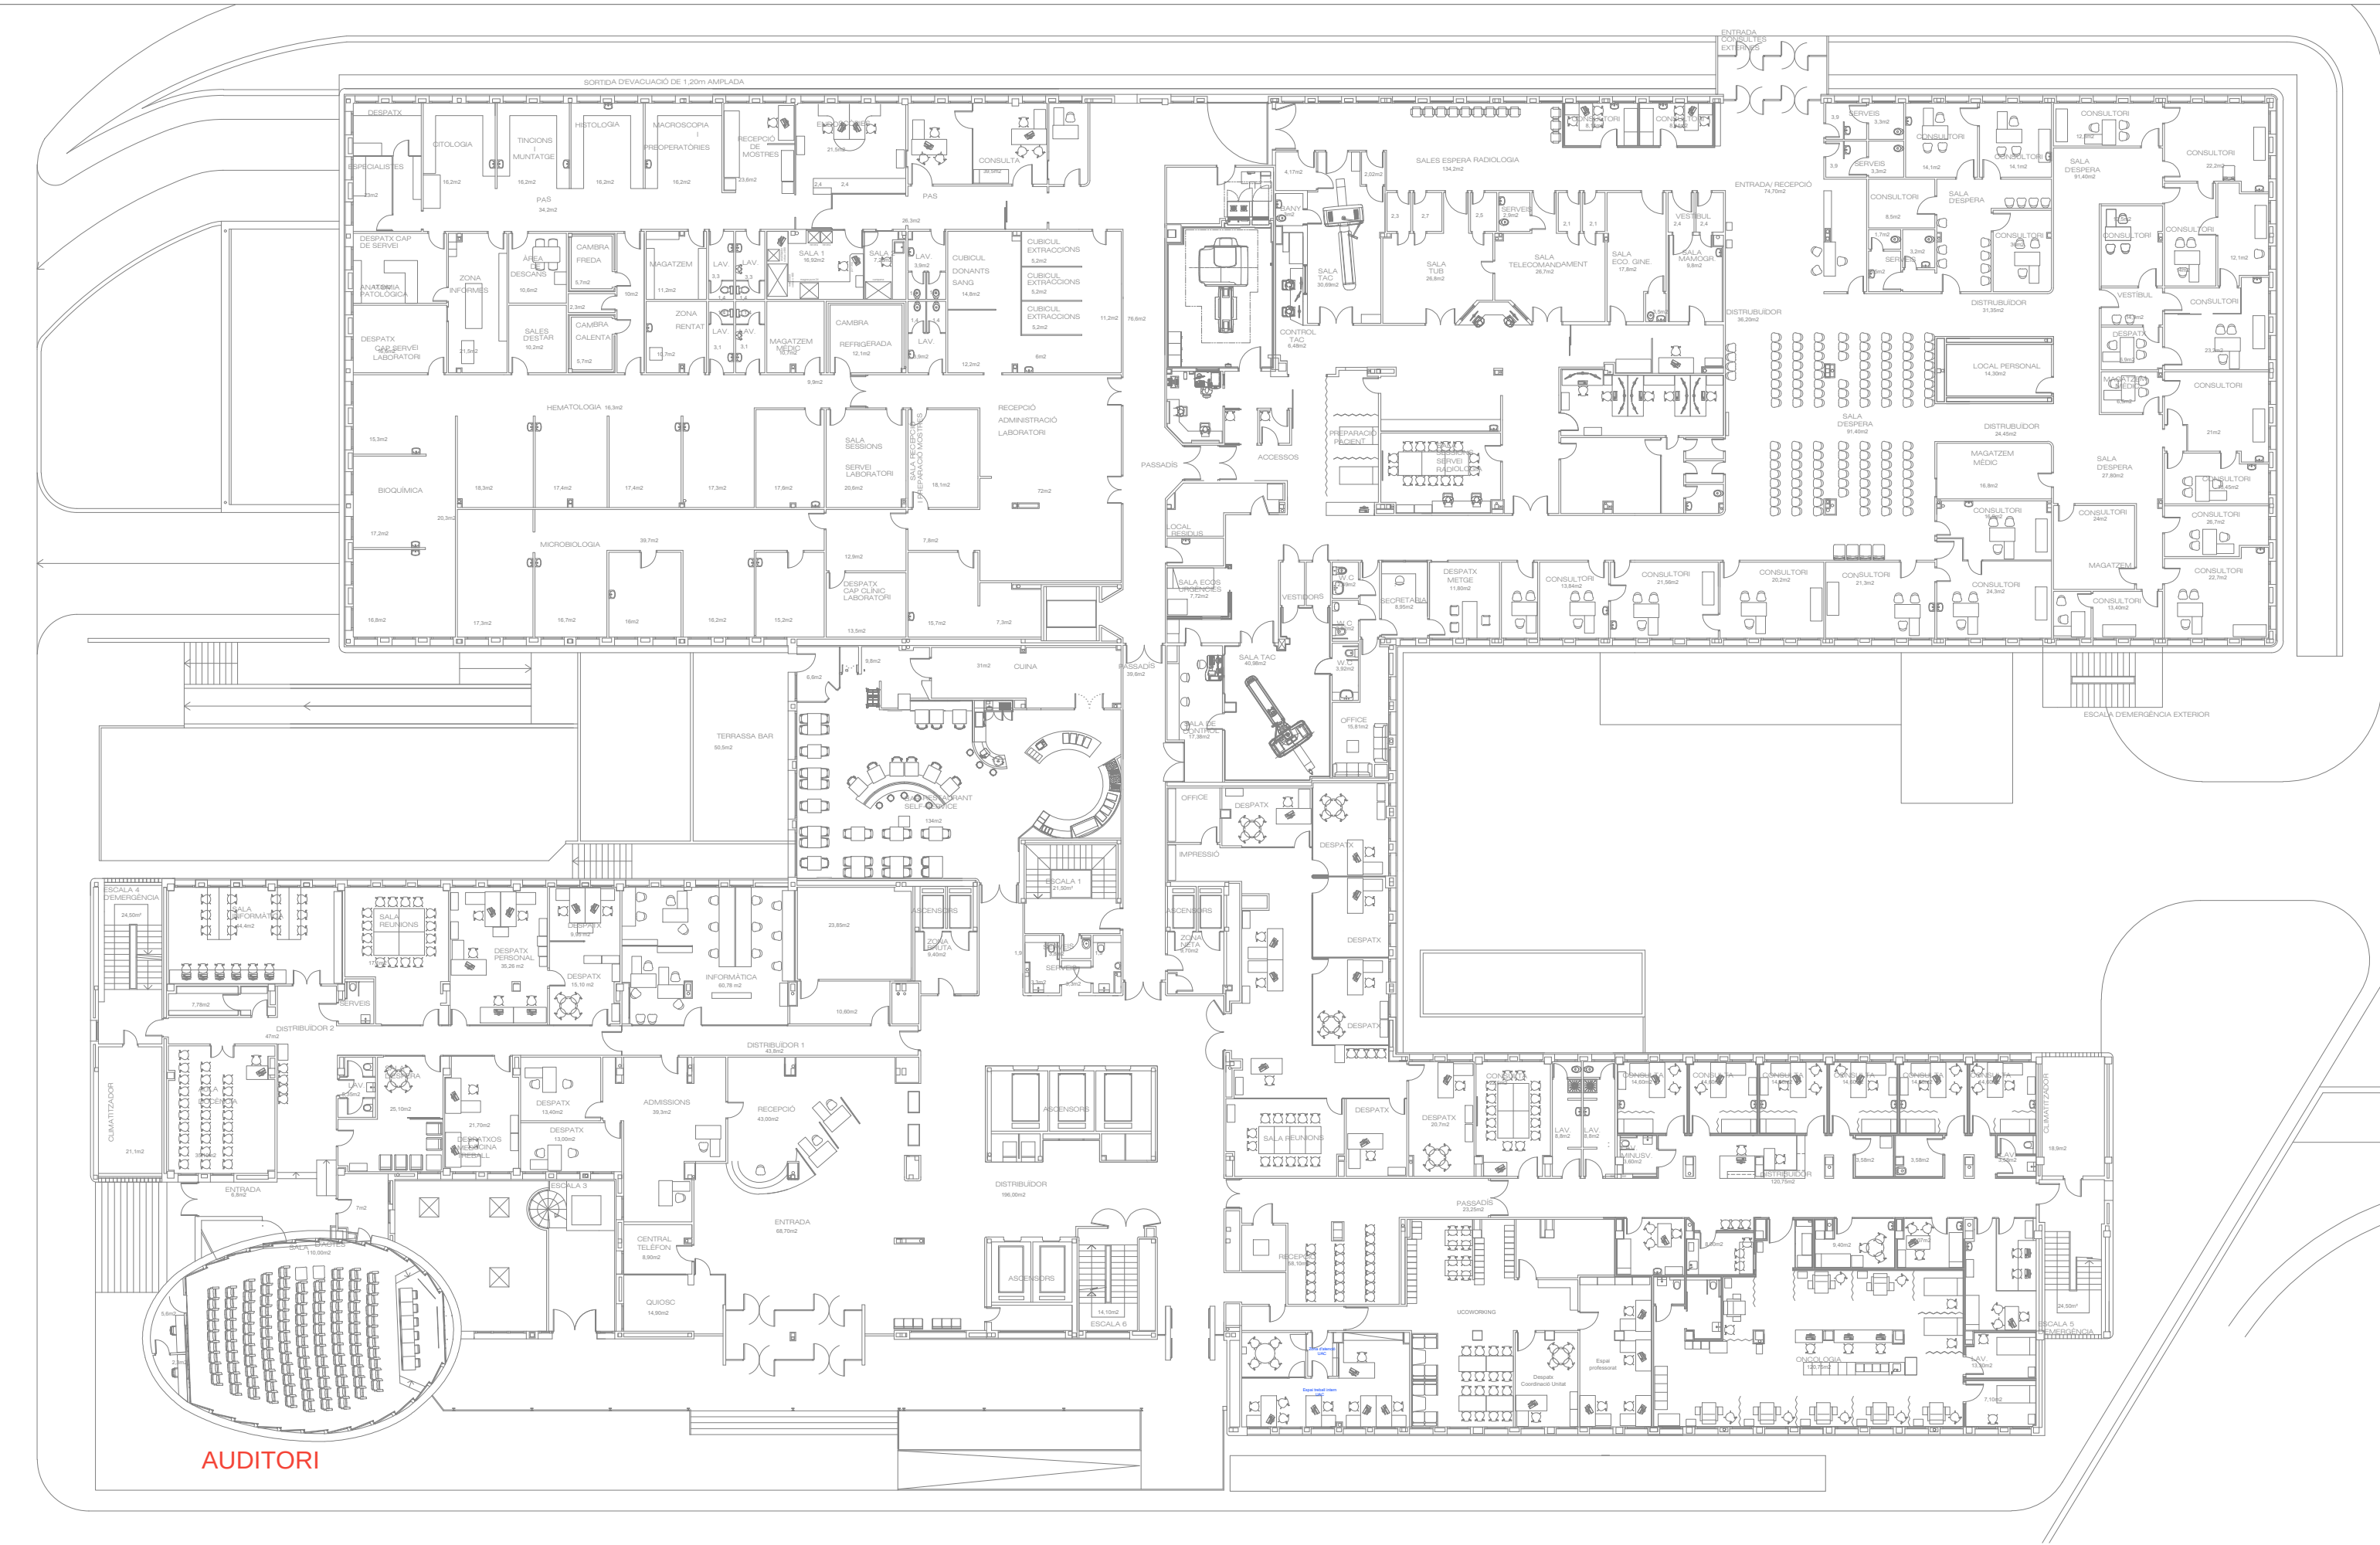

AUDITORI

