


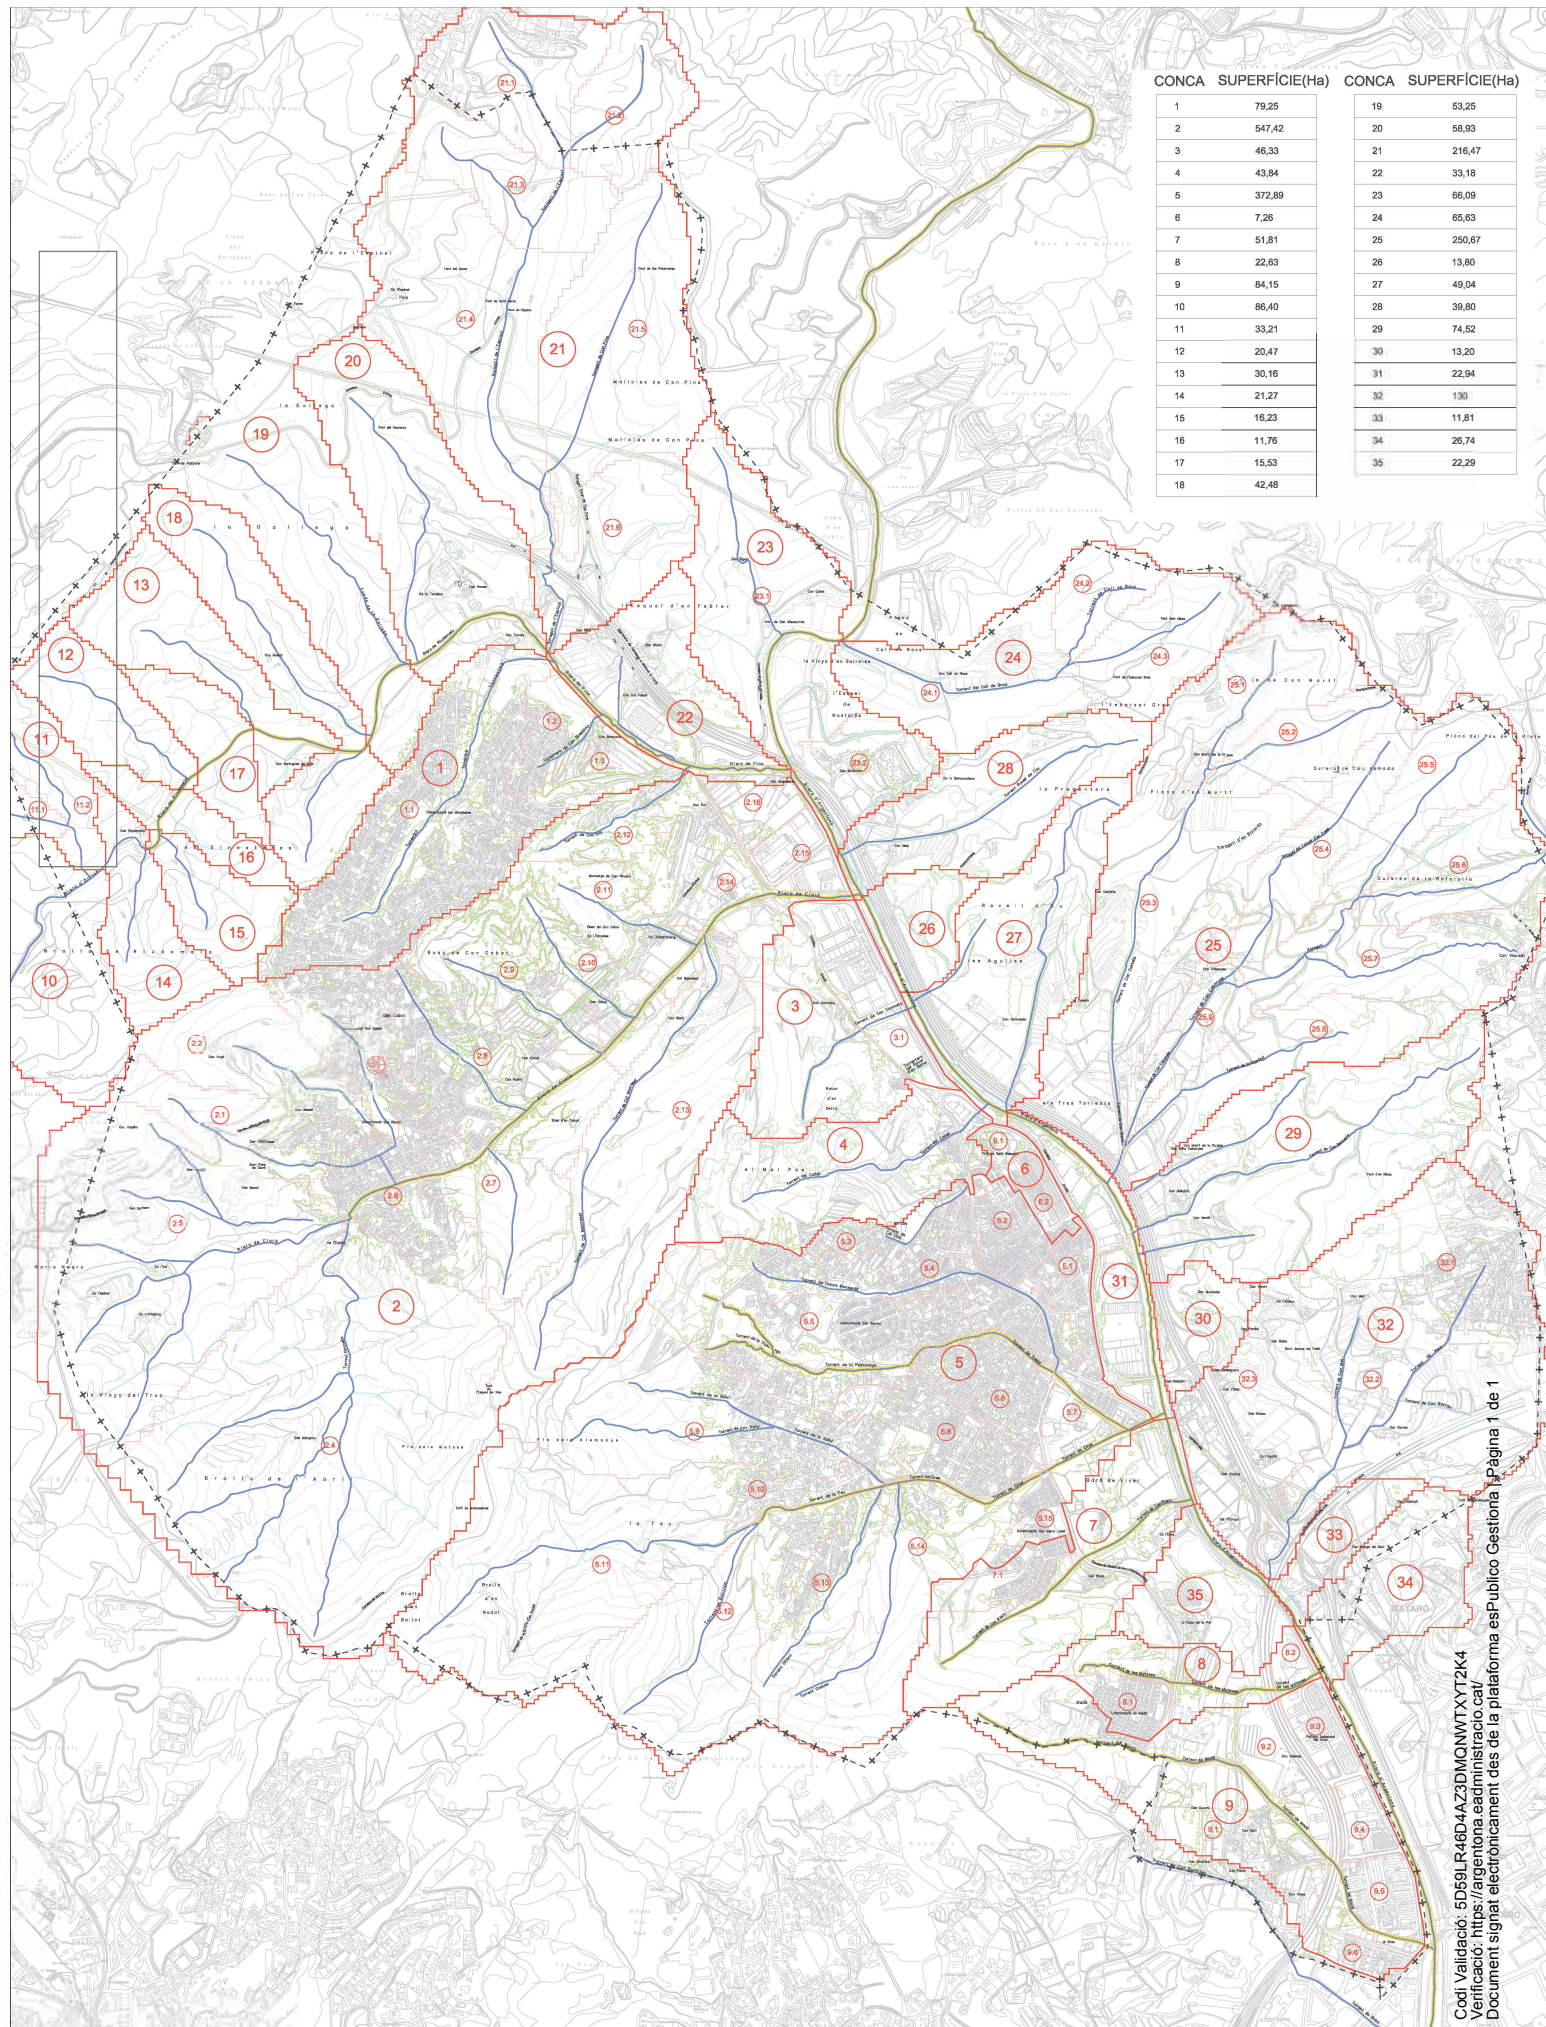

CONCA SUPERFÍCIE(Ha)		CONCA SUPERFÍCIE(Ha)	
1	79,25	19	53,25
2	547,42	20	58,93
3	46,33	21	216,47
4	43,84	22	33,18
5	372,89	23	66,09
6	7,26	24	65,63
7	51,81	25	250,67
8	22,63	26	13,80
9	84,15	27	49,04
10	86,40	28	39,80
11	33,21	29	74,52
12	20,47	30	13,20
13	30,16	31	22,94
14	21,27	32	130
15	16,23	33	11,81
16	11,76	34	26,74
17	15,53	35	22,29
18	42,48		