



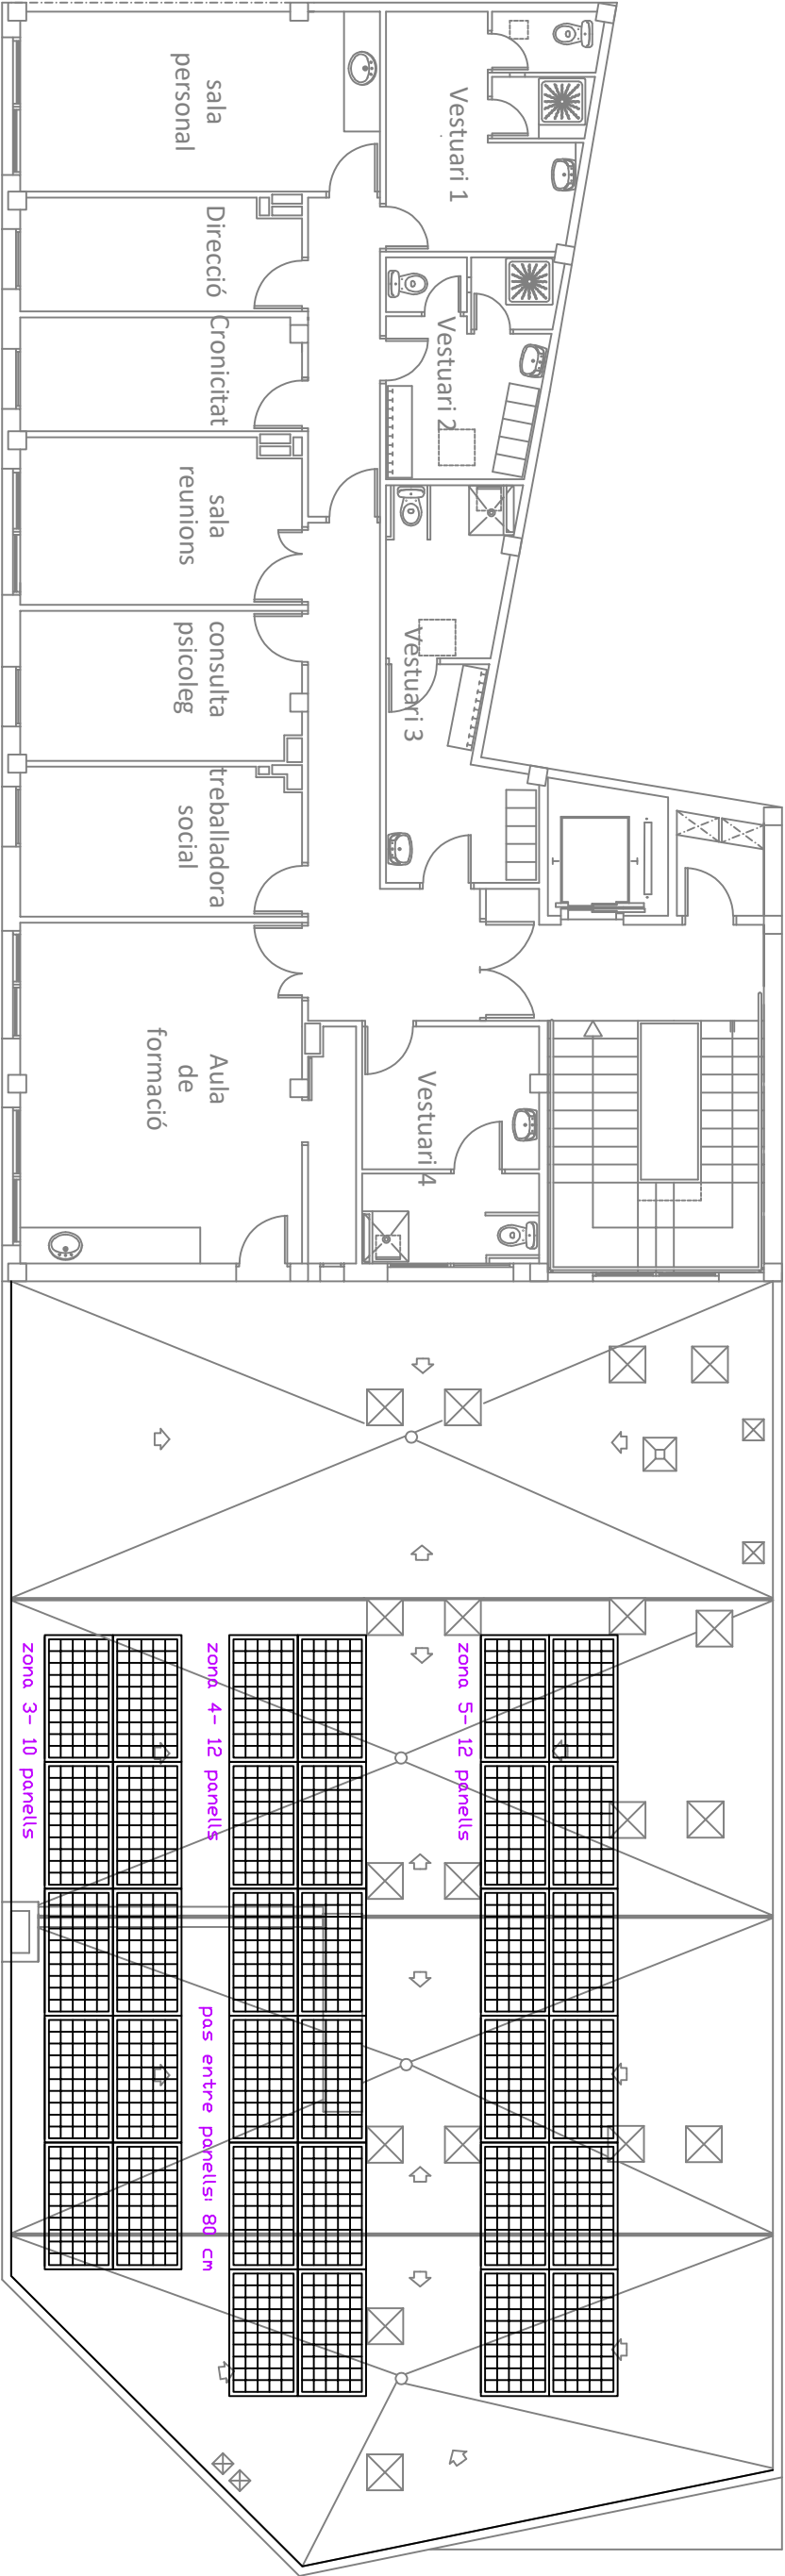

COBERTA INFERIOR

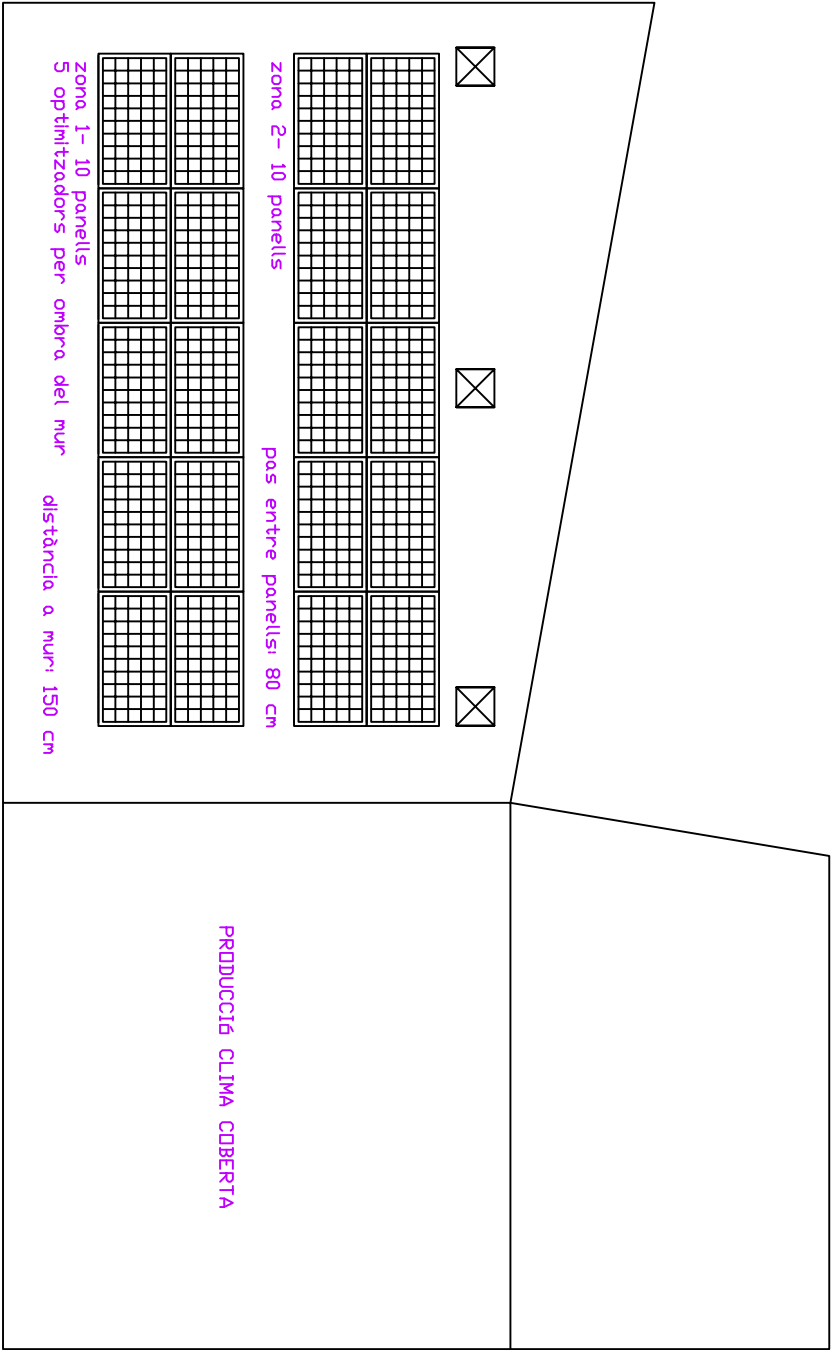

COBERTA SUPERIOR