


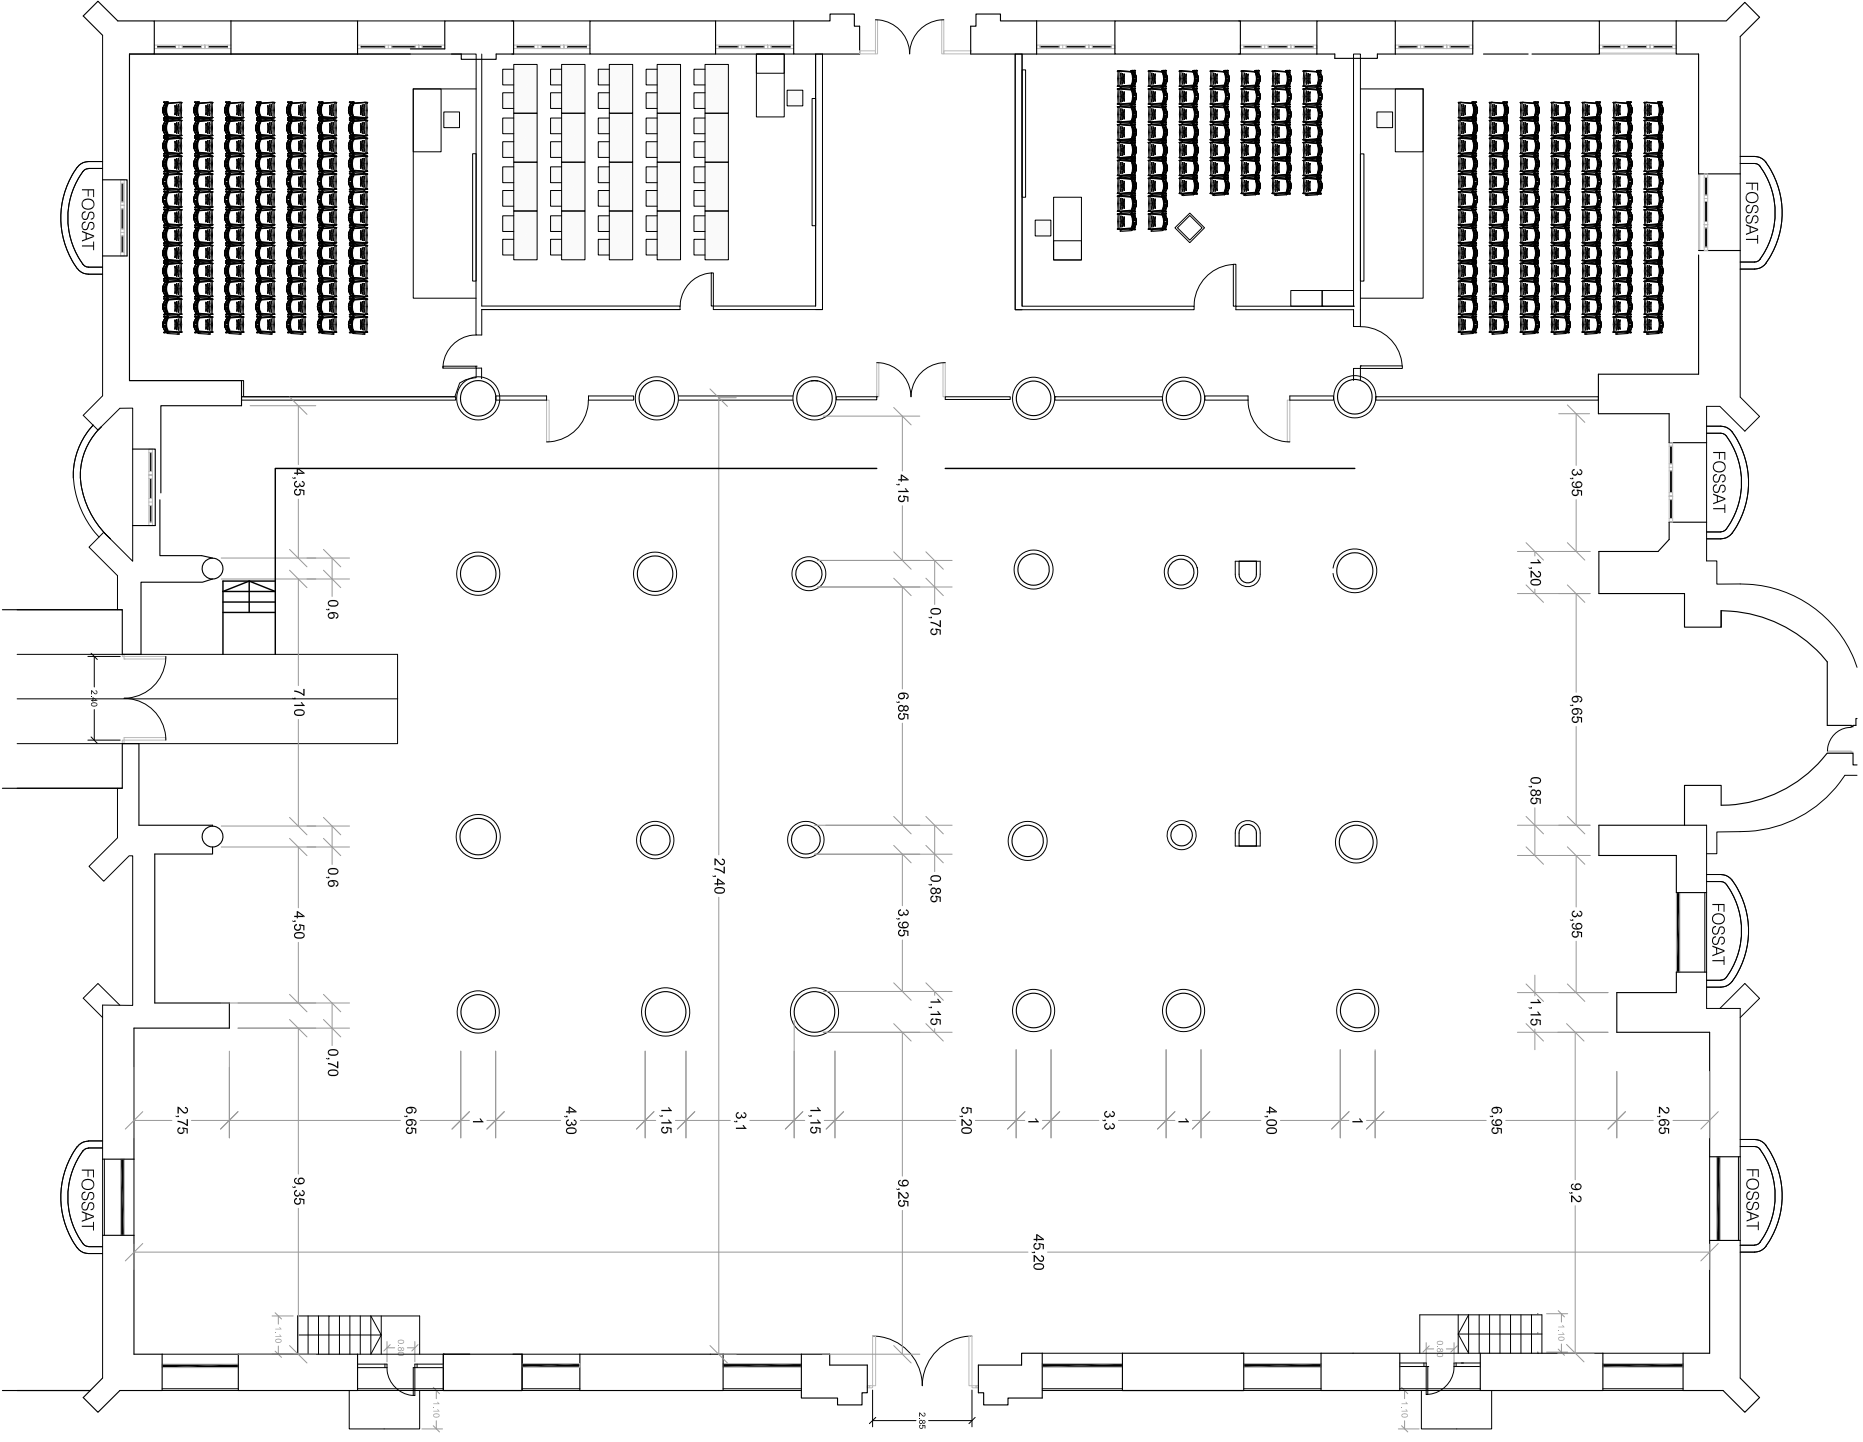

RECINTE MODERNISTA SANT PAU

PAVELLÓ CONVENT

PLANTA SOTERRANI -1

Din A4-E:1/300
Din A3-E:1/150

